


. Set back of new house and shed/carport from lot boundaries

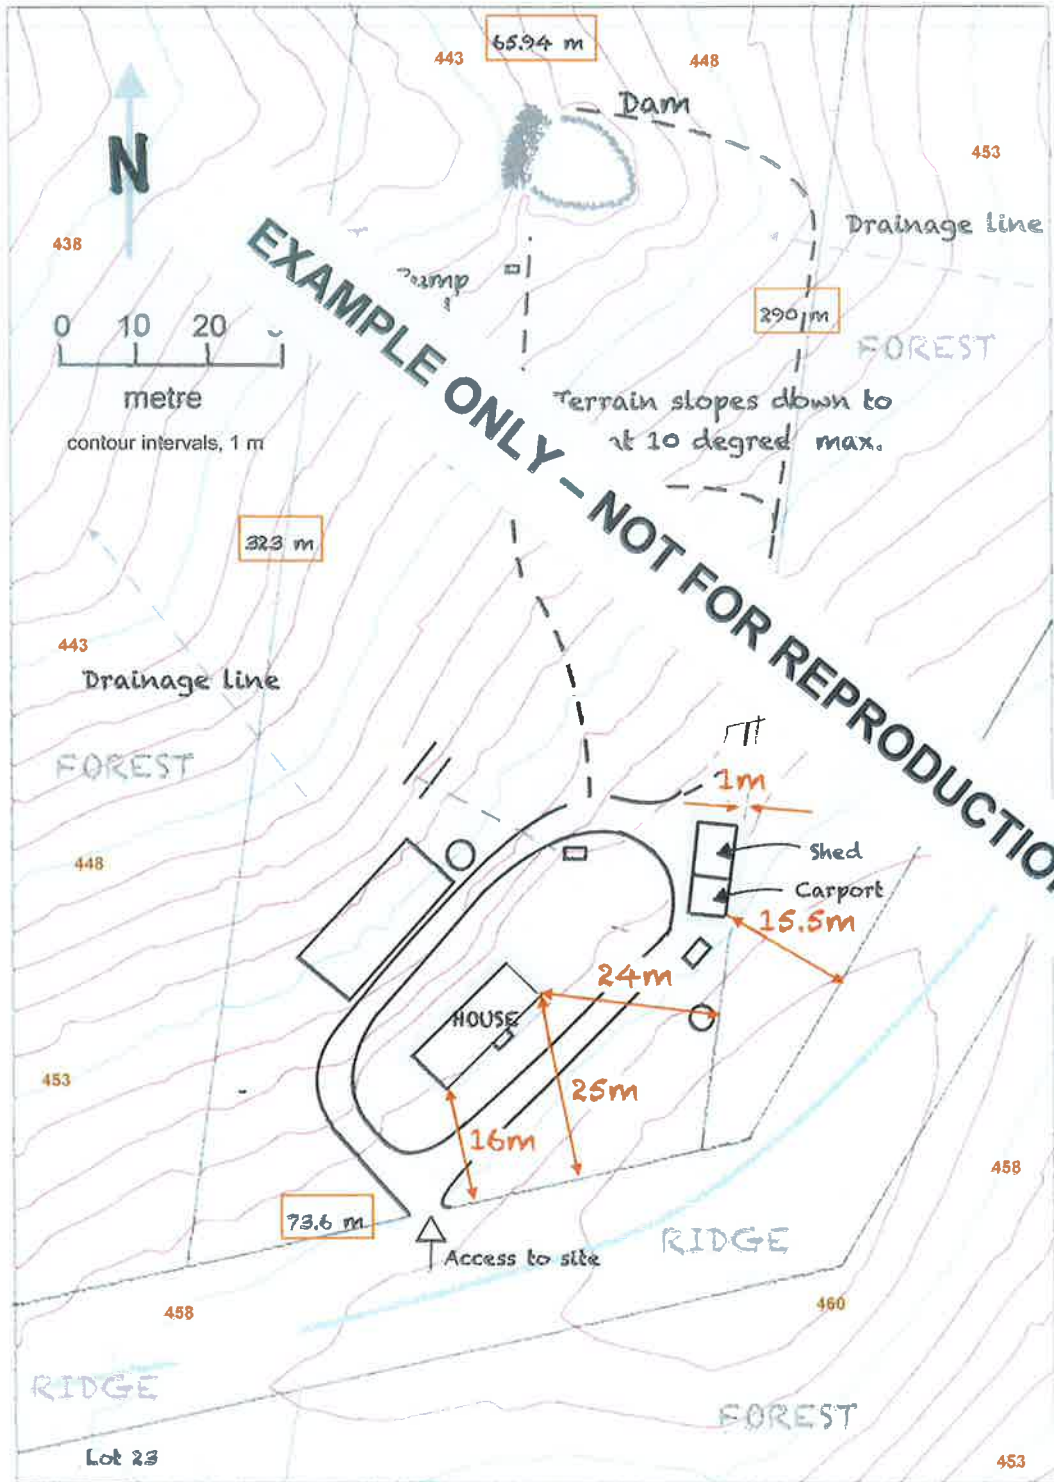

: Aerial view of the development site for the new dwelling and shed/carport

