



PYRENEES SHIRE COUNCIL

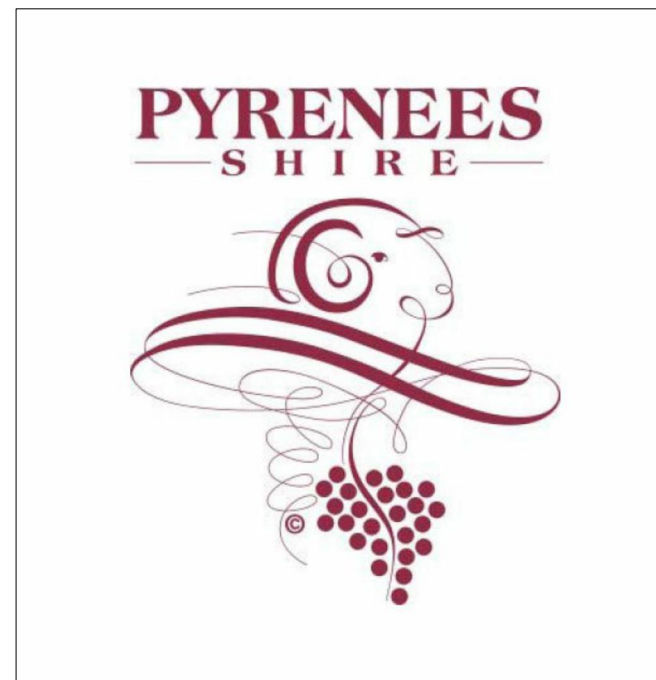

Concrete Footpath

STAGE 1
South Street, Beaufort

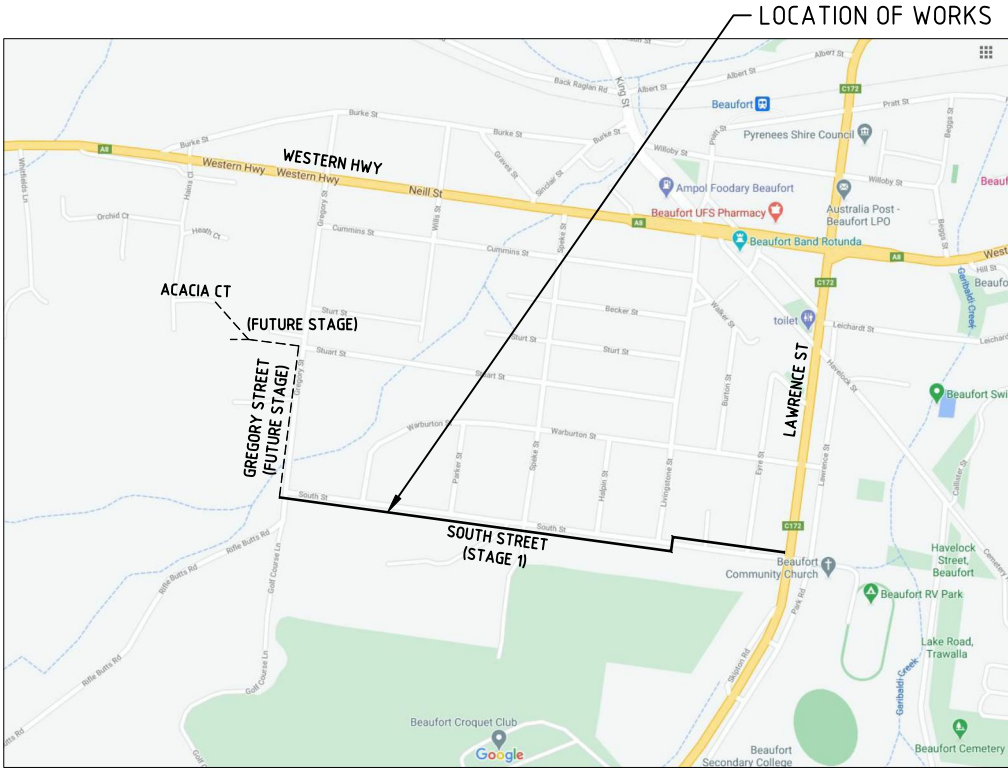

LOCALITY PLAN

CONTRACTOR TO ACHIEVE CONSISTENT LONGITUDINAL GRADE AND MINIMISE CHANGES IN VERTICAL ALIGNMENT

SET OUT / LEVELS TO BE APPROVED BY SUPERINTENDENT BEFORE EXCAVATION COMMENCES

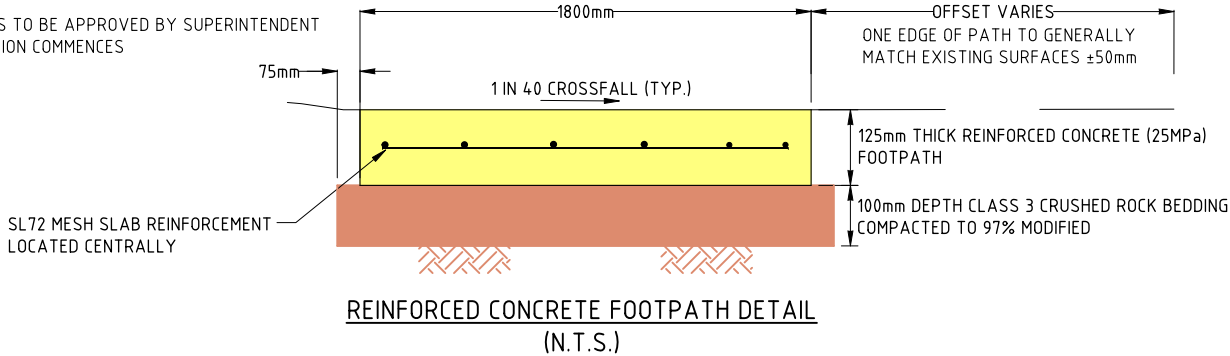
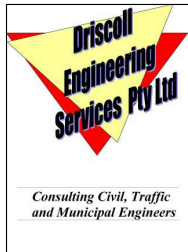



TABLE OF CONTENTS

SHEET No.	DRAWING No.	DESCRIPTION
1 of 14	6611	LOCALITY PLAN, REINFORCED CONCRETE FOOTPATH DETAIL, TABLE OF CONTENTS & SURVEY STN DETAILS
2 of 14	6612	STAGE 1 - EXISTING CONDITIONS PLAN
3 of 14	6613	STAGE 1 - EXISTING CONDITIONS PLAN
4 of 14	6614	STAGE 1 - EXISTING CONDITIONS PLAN
5 of 14	6615	STAGE 1 - EXISTING CONDITIONS PLAN
6 of 14	6616	STAGE 1 - EXISTING CONDITIONS PLAN
7 of 14	6617	STAGE 1 - DESIGN LAYOUT PLAN
8 of 14	6618	STAGE 1 - DESIGN LAYOUT PLAN
9 of 14	6619	STAGE 1 - DESIGN LAYOUT PLAN
10 of 14	6620	STAGE 1 - DESIGN LAYOUT PLAN
11 of 14	6621	STAGE 1 - DESIGN LAYOUT PLAN
12 of 14	6622	STAGE 1 - DESIGN CROSS SECTIONS
13 of 14	6623	STAGE 1 - DESIGN CROSS SECTIONS
14 of 14	6624	STAGE 1 - DESIGN CROSS SECTIONS

SURVEY STATION DETAILS

REFERENCE	EASTING	NORTHING	ELEVATION	DESCRIPTION
PSM 79	E 710811.352	N 5854250.209	RL 387.845	PSM
PSM 80	E 710689.787	N 5854270.151	RL 392.066	PSM
PSM 81	E 710483.628	N 5854304.219	RL 395.199	PSM
PSM 82	E 710229.059	N 5854344.188	RL 396.691	PSM
STN 4	E 710582.236	N 5854279.038	RL 391.741	MICKY PIN
STN 5	E 710359.550	N 5854305.531	RL 396.980	MICKY PIN
STN 6	E 710342.243	N 5854315.917	RL 397.231	MICKY PIN


E				GENERAL NOTES:	 <i>Consulting Civil, Traffic and Municipal Engineers</i>	DESIGNED:	CONCRETE FOOTPATH PYRENEES SHIRE COUNCIL SOUTH STREET BEAUFORT LOCALITY PLAN, REINFORCED CONCRETE FOOTPATH DETAIL, TABLE OF CONTENTS & SURVEY STATION DETAILS		DRAWING NO	REV		
D						L. BRITT			JANUARY 2021	6611	A	
C						CHECKED:			A. SEWELL			JANUARY 2021
B						APPROVED:						
A	Preliminary	GD	5/6/--					SCALE:			SHEET No.	1 of 14
REVISION	AMENDMENTS	APPROVED	DATE			N.T.S.			FILE NAME			

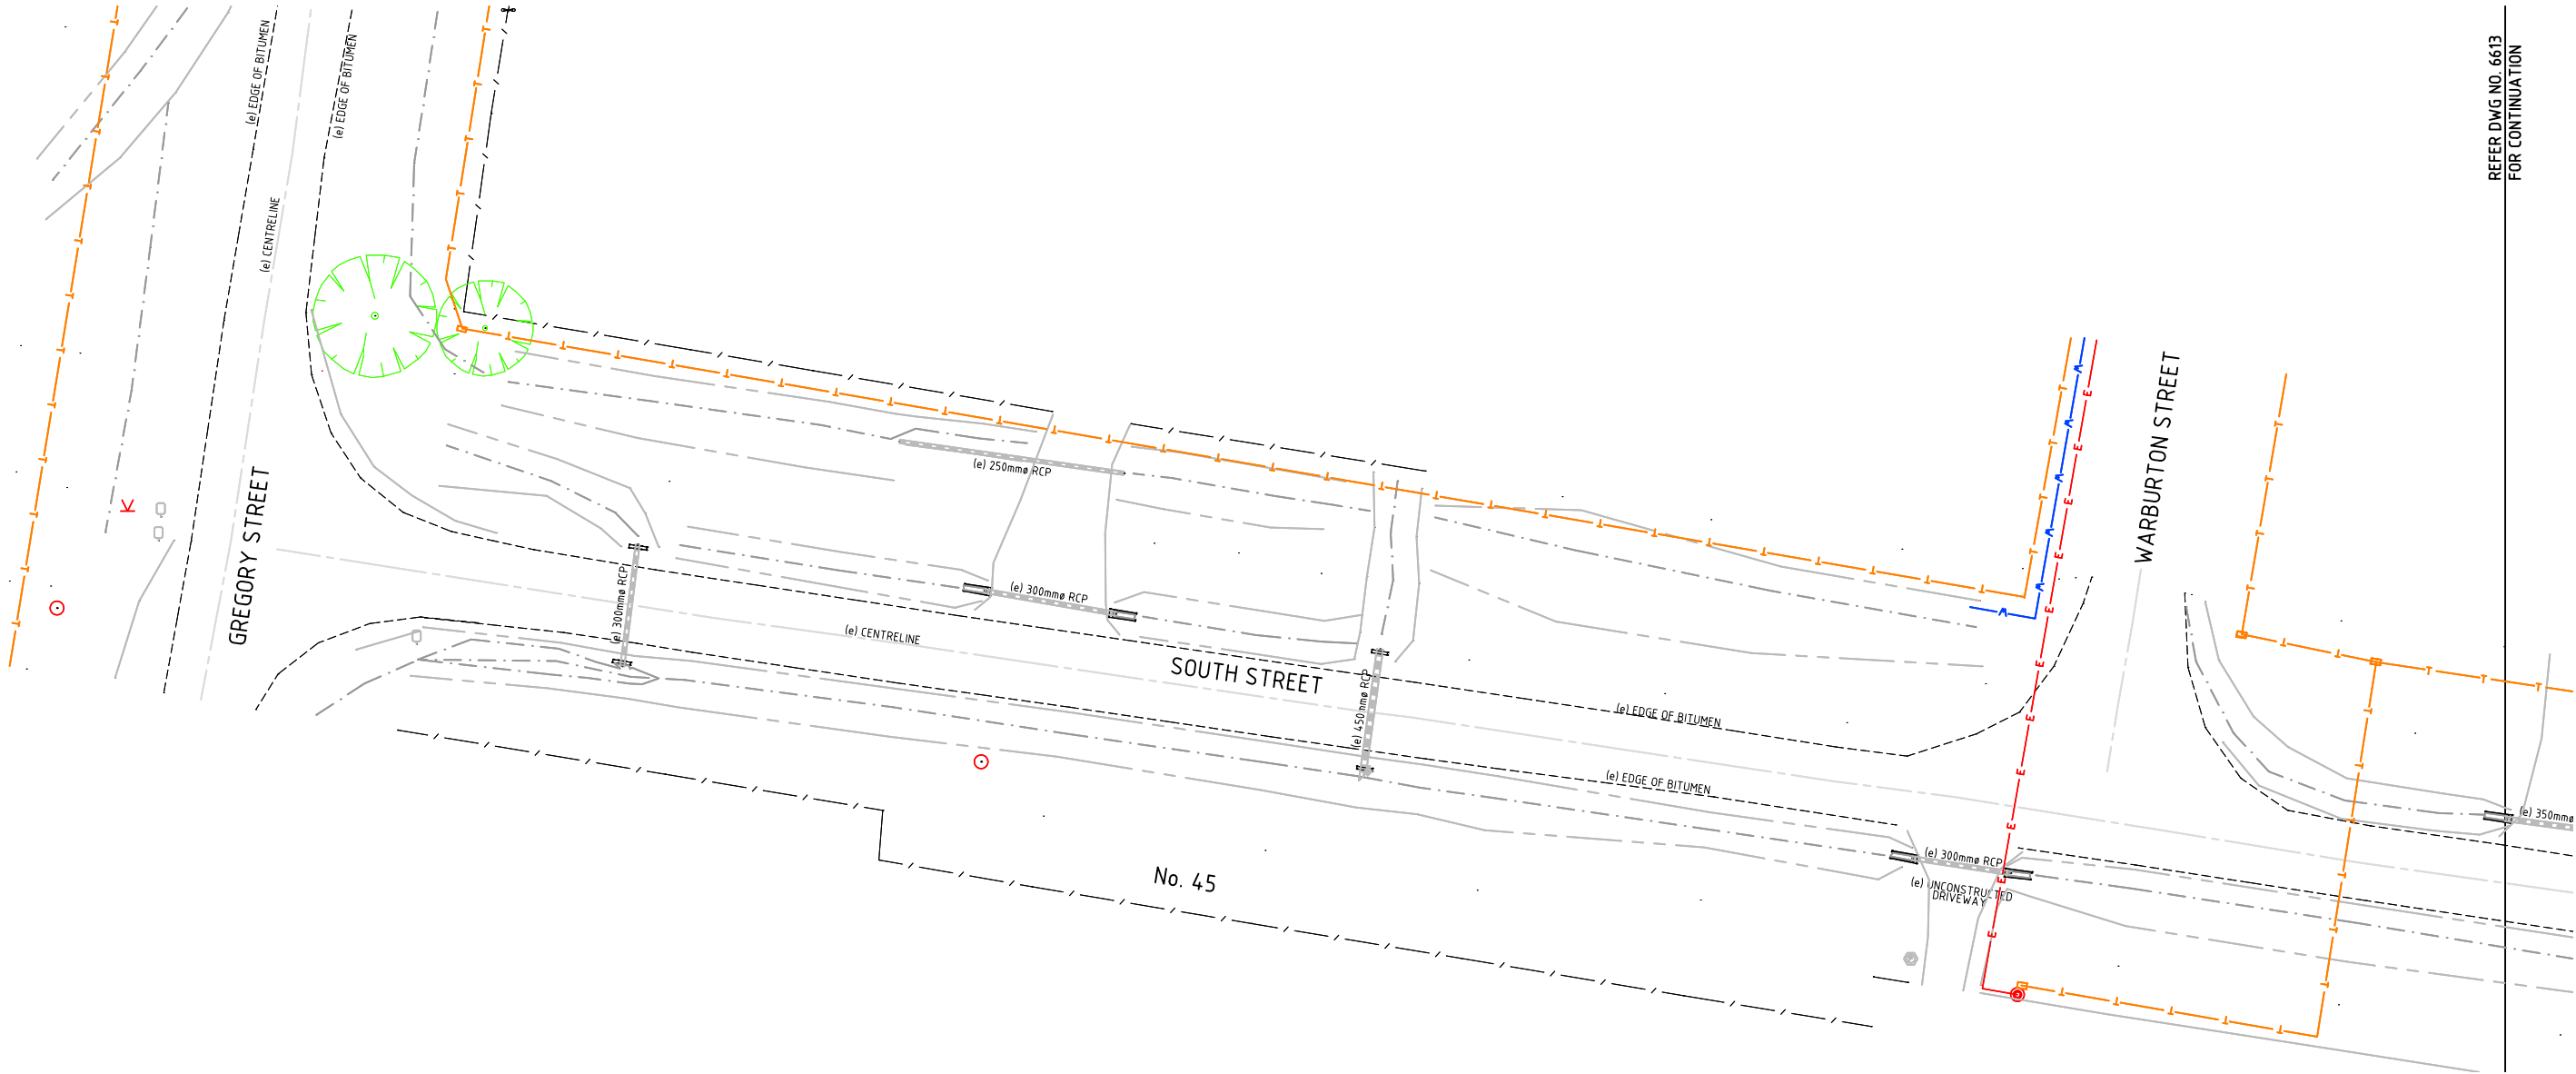

WARNING
BEWARE OF UNDERGROUND AND OVERHEAD SERVICES
THE LOCATION OF SERVICES ARE APPROXIMATE ONLY AND THEIR EXACT POSITION SHOULD BE PROVEN ON SITE. NO GUARANTEE IS GIVEN THAT ALL EXISTING SERVICES ARE SHOWN

- LEGEND**

 - EXISTING ELECTRICITY
 - EXISTING WATER MAIN
 - EXISTING SEWER LINE
 - EXISTING GAS MAIN
 - EXISTING TELSTRA CABLE
 - EXISTING STORM WATER PIPE
 - EXISTING LIGHT POLE
 - EXISTING ELECTRICITY PIT
 - EXISTING SIDE ENTRY PIT
 - EXISTING JUNCTION PIT
 - EXISTING GRATED PIT
 - EXISTING FIRE PLUG
 - EXISTING FIRE HYDRANT
 - EXISTING STOP VALVE
 - EXISTING SEWER PIT
 - EXISTING TELSTRA PIT
 - EXISTING LETTER BOX
 - EXISTING SIGN


E				GENERAL NOTES:	 <i>Consulting Civil, Traffic and Municipal Engineers</i>	DESIGNED: L. BRITT JANUARY 2021	CONCRETE FOOTPATH PYRENEES SHIRE COUNCIL SOUTH STREET, BEAUFORT STAGE 1 EXISTING CONDITIONS PLAN	DRAWING NO 6612	REV A
D						CHECKED: A. SEWELL JANUARY 2021		SHEET No. 2 of 14	
C						APPROVED:		FILE NAME	
B						SCALE: 1 : 500 (A3)			
A	Preliminary	GD	5/6/--						
REVISION	AMENDMENTS	APPROVED	DATE						

REFER DWG NO. 6613
FOR CONTINUATION



REFER DWG NO. 6612
FOR CONTINUATION

REFER DWG NO. 6614
FOR CONTINUATION

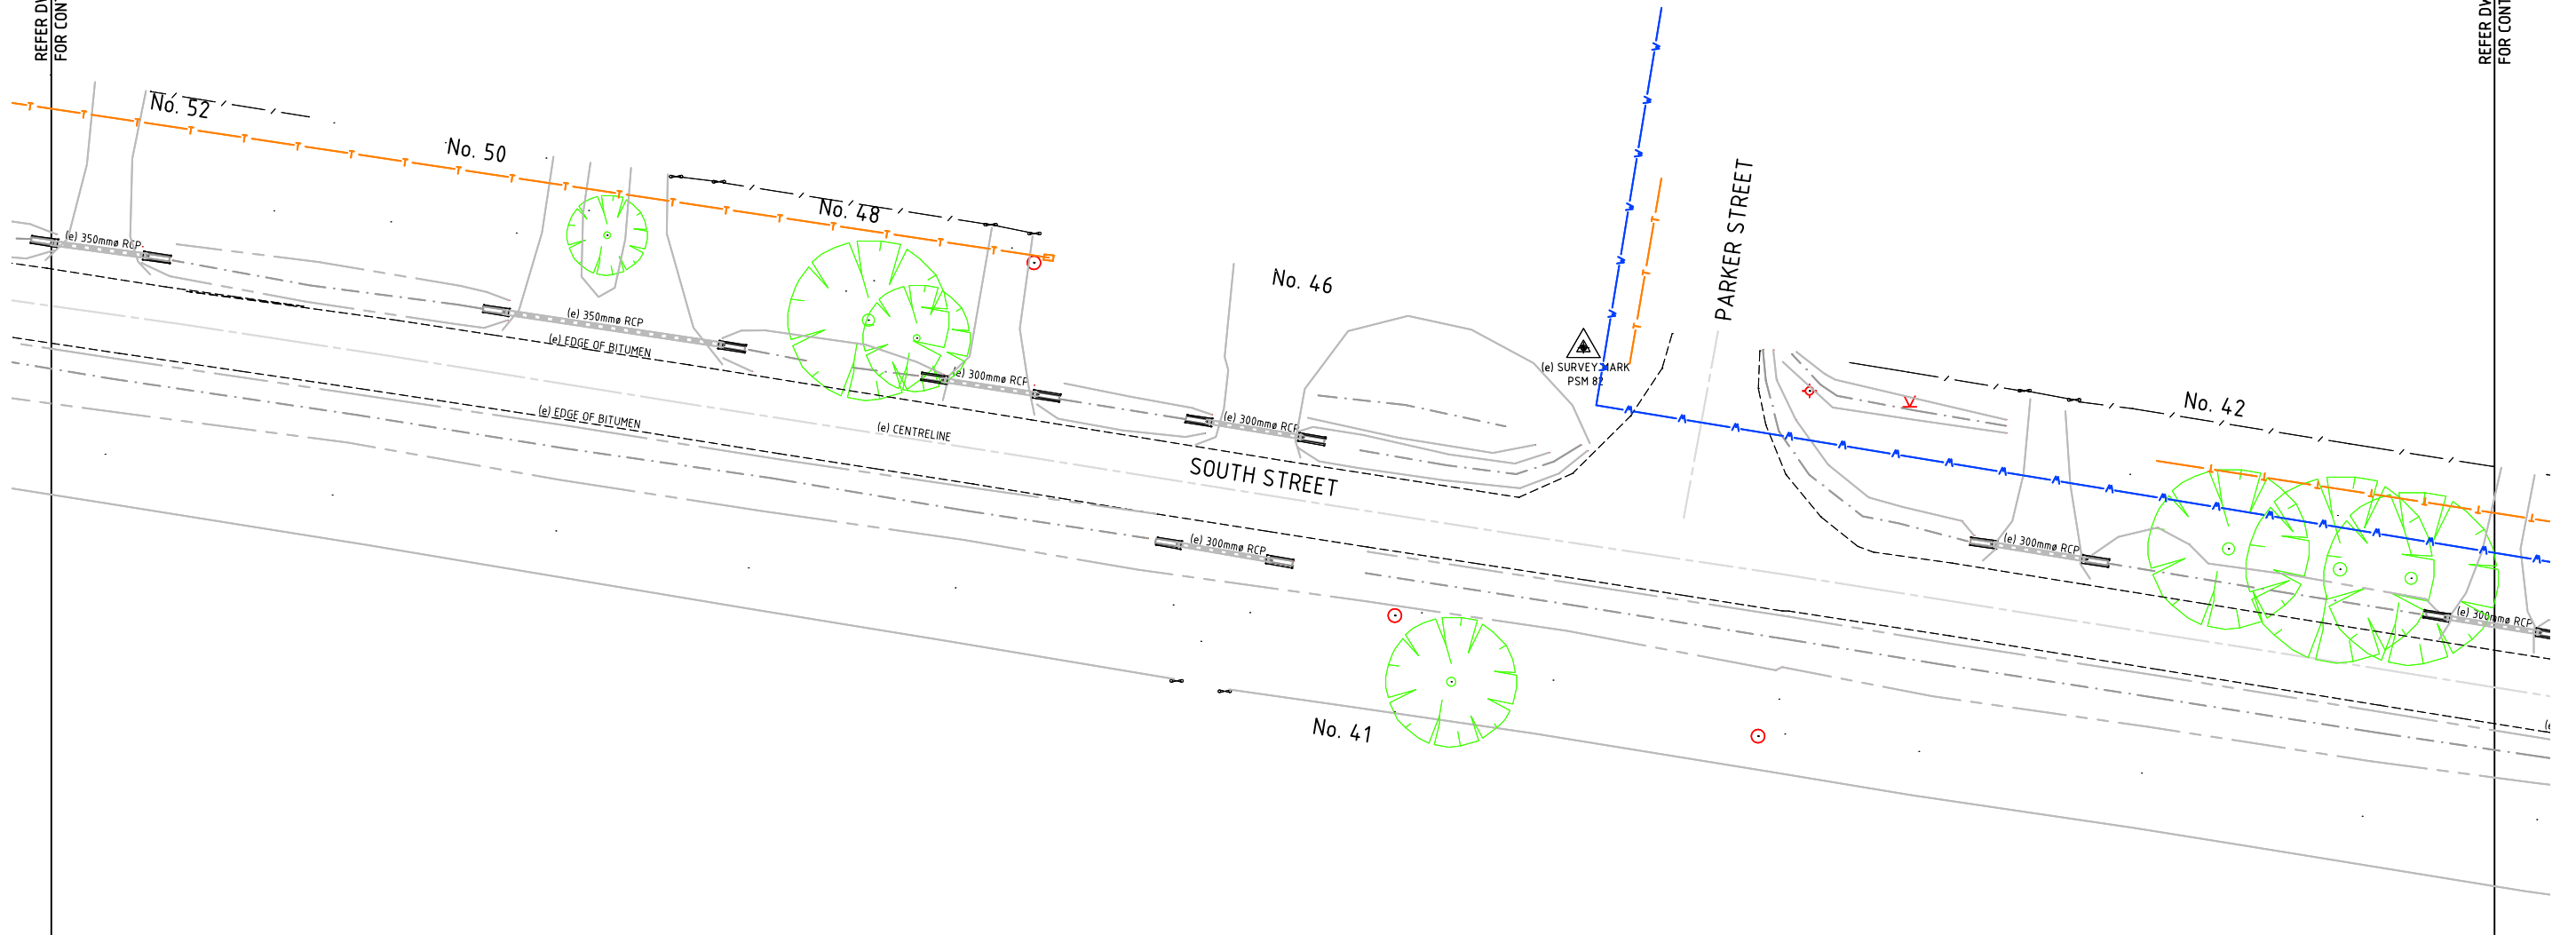


WARNING

BEWARE OF UNDERGROUND AND
OVERHEAD SERVICES

THE LOCATION OF SERVICES ARE APPROXIMATE ONLY
AND THEIR EXACT POSITION SHOULD BE PROVEN ON
SITE. NO GUARANTEE IS GIVEN THAT ALL EXISTING
SERVICES ARE SHOWN

LEGEND

- | | | | | | |
|-----------|---------------------------|---|--------------------------|---|-----------------------|
| — E — E — | EXISTING ELECTRICITY | ○ | EXISTING LIGHT POLE | ■ | EXISTING FIRE HYDRANT |
| — T — T — | EXISTING WATER MAIN | ⊗ | EXISTING ELECTRICITY PIT | ■ | EXISTING STOP VALVE |
| — S — S — | EXISTING SEWER LINE | □ | EXISTING SIDE ENTRY PIT | ⊗ | EXISTING SEWER PIT |
| — G — G — | EXISTING GAS MAIN | ▣ | EXISTING JUNCTION PIT | ▭ | EXISTING TELSTRA PIT |
| — T — T — | EXISTING TELSTRA CABLE | ▣ | EXISTING GRATED PIT | ⊗ | EXISTING LETTER BOX |
| — — — — — | EXISTING STORM WATER PIPE | ■ | EXISTING FIRE PLUG | □ | EXISTING SIGN |

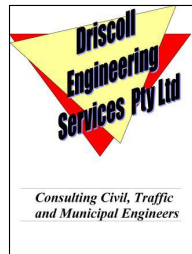E				GENERAL NOTES:  Consulting Civil, Traffic and Municipal Engineers	DESIGNED: L. BRITT JANUARY 2021	CONCRETE FOOTPATH PYRENEES SHIRE COUNCIL SOUTH STREET, BEAUFORT STAGE 1 EXISTING CONDITIONS PLAN	DRAWING NO 6613	REV A
D					CHECKED: A. SEWELL JANUARY 2021			
C					APPROVED:		SHEET No. 3 of 14	
B					SCALE: 1 : 500 (A3)		FILE NAME	
A	Preliminary	GD	5/6/--					
REVISION	AMENDMENTS	APPROVED	DATE					



REFER DWG NO. 6613
FOR CONTINUATION

REFER DWG NO. 6615
FOR CONTINUATION




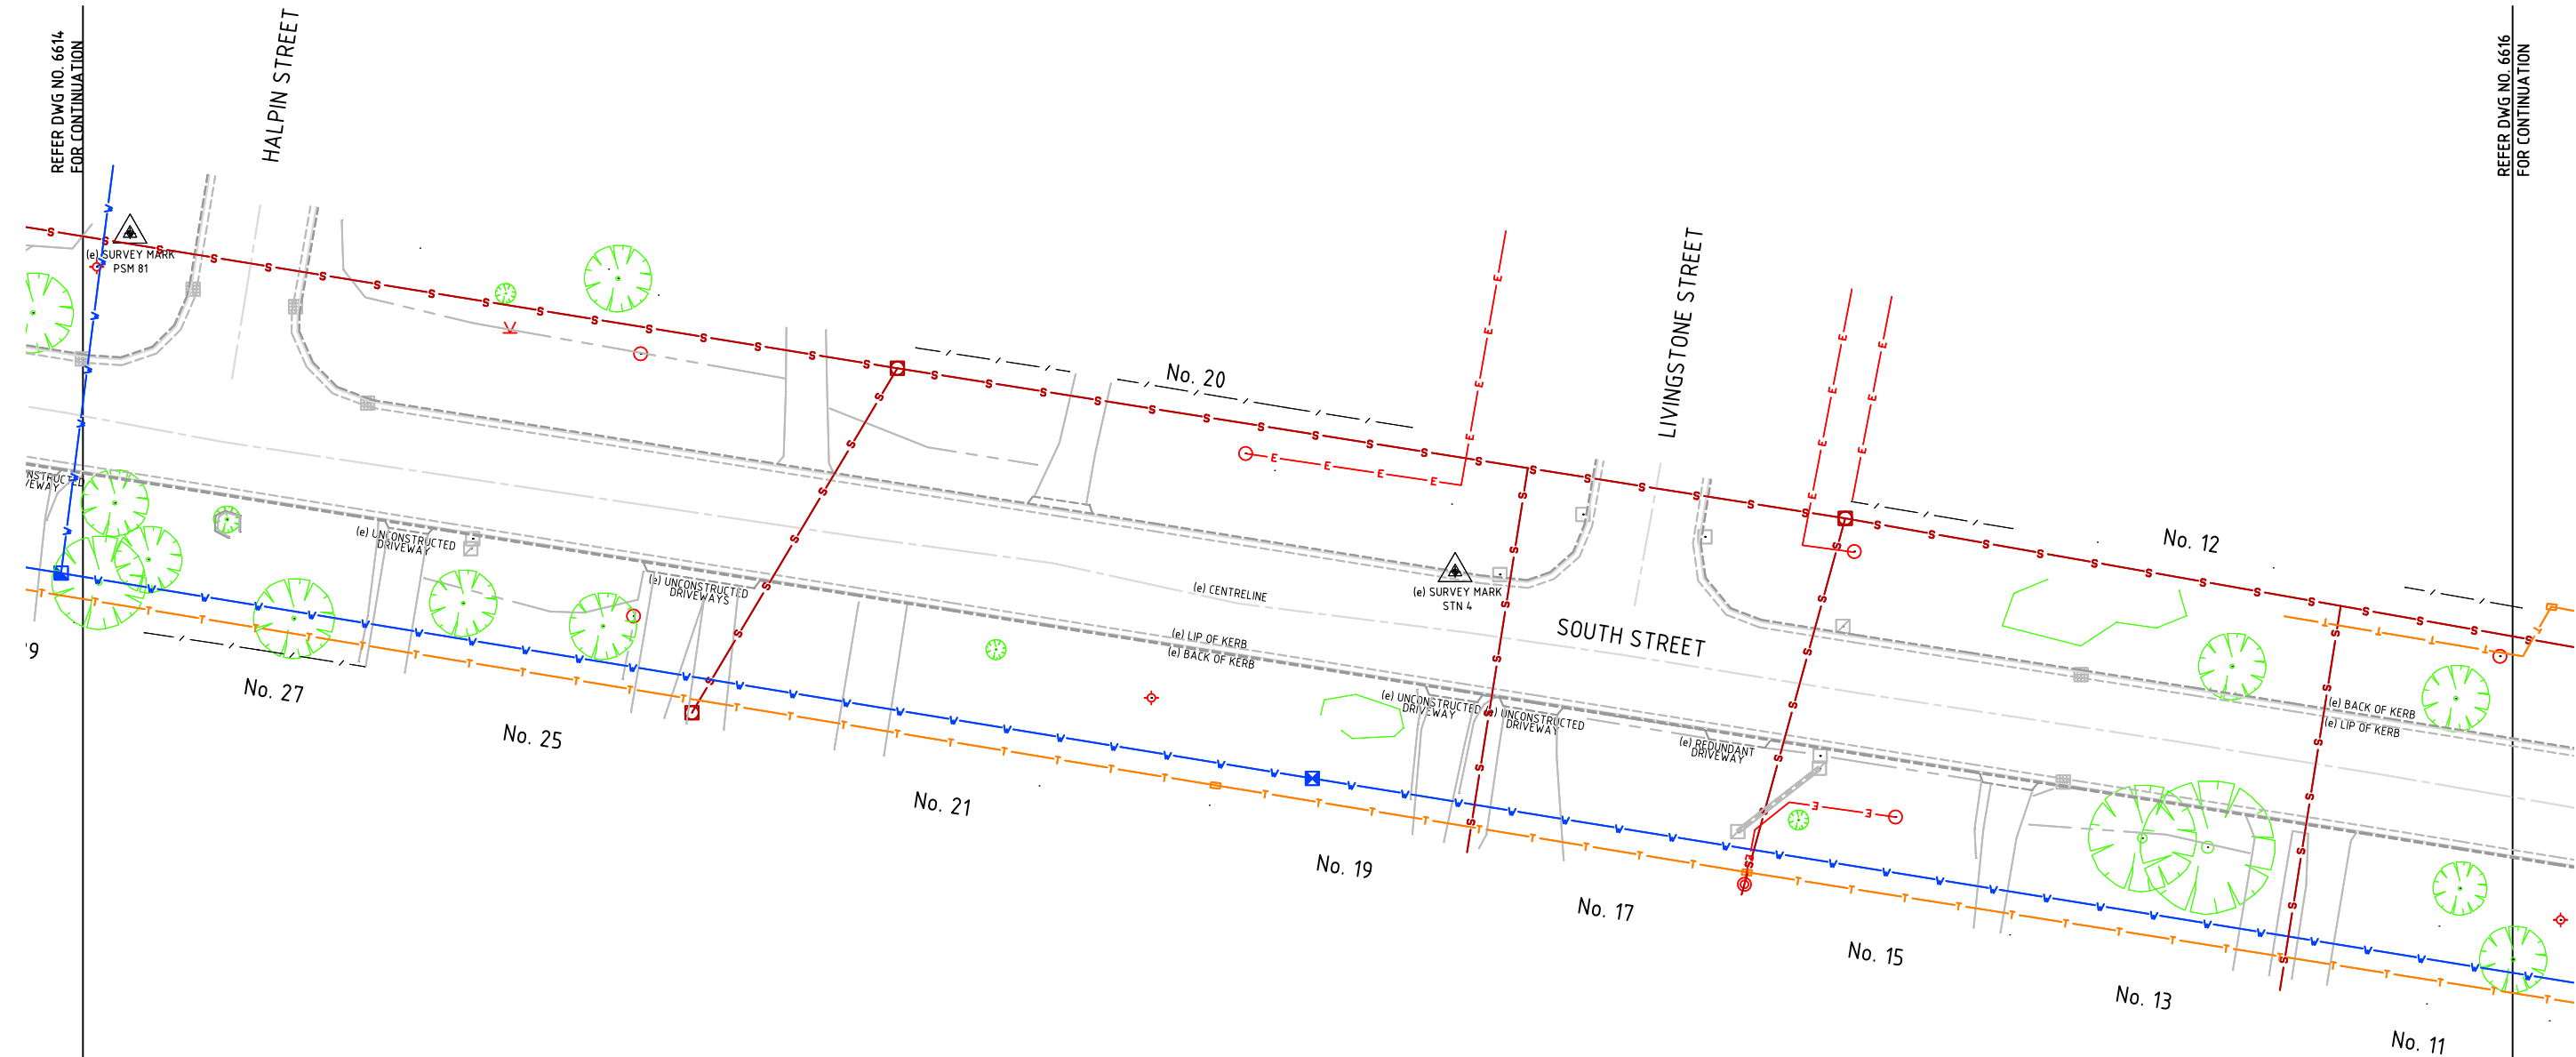
WARNING

BEWARE OF UNDERGROUND AND
OVERHEAD SERVICES
THE LOCATION OF SERVICES ARE APPROXIMATE ONLY
AND THEIR EXACT POSITION SHOULD BE PROVEN ON
SITE. NO GUARANTEE IS GIVEN THAT ALL EXISTING
SERVICES ARE SHOWN

LEGEND


- | | | | | | |
|-----------|---------------------------|---|--------------------------|---|-----------------------|
| —E—E— | EXISTING ELECTRICITY | ○ | EXISTING LIGHT POLE | ■ | EXISTING FIRE HYDRANT |
| —T—T— | EXISTING WATER MAIN | ⊙ | EXISTING ELECTRICITY PIT | ■ | EXISTING STOP VALVE |
| —S—S— | EXISTING SEWER LINE | □ | EXISTING SIDE ENTRY PIT | ⊠ | EXISTING SEWER PIT |
| —G—G— | EXISTING GAS MAIN | ▣ | EXISTING JUNCTION PIT | ○ | EXISTING TELSTRA PIT |
| —T—T— | EXISTING TELSTRA CABLE | ▤ | EXISTING GRATED PIT | ⊗ | EXISTING LETTER BOX |
| — — — — — | EXISTING STORM WATER PIPE | ⊠ | EXISTING FIRE PLUG | □ | EXISTING SIGN |


E				GENERAL NOTES:	 <div>Consulting Civil, Traffic and Municipal Engineers</div>	DESIGNED: L. BRITT JANUARY 2021	<div>CONCRETE FOOTPATH</div> <div>PYRENEES SHIRE COUNCIL</div> <div>SOUTH STREET, BEAUFORT</div> <div>STAGE 1</div> <div>EXISTING CONDITIONS PLAN</div>	DRAWING NO	REV
D						6614		A	
C						SHEET No.			
B						4 of 14			
A	Preliminary	GD	5/6/--			FILE NAME			
REVISION	AMENDMENTS	APPROVED	DATE						



WARNING
BEWARE OF UNDERGROUND AND OVERHEAD SERVICES
THE LOCATION OF SERVICES ARE APPROXIMATE ONLY AND THEIR EXACT POSITION SHOULD BE PROVEN ON SITE. NO GUARANTEE IS GIVEN THAT ALL EXISTING SERVICES ARE SHOWN


- LEGEND**
- EXISTING ELECTRICITY
 - EXISTING WATER MAIN
 - EXISTING SEWER LINE
 - EXISTING GAS MAIN
 - EXISTING TELSTRA CABLE
 - EXISTING STORM WATER PIPE
 - EXISTING LIGHT POLE
 - EXISTING ELECTRICITY PIT
 - EXISTING SIDE ENTRY PIT
 - EXISTING JUNCTION PIT
 - EXISTING GRATED PIT
 - EXISTING FIRE PLUG
 - EXISTING FIRE HYDRANT
 - EXISTING STOP VALVE
 - EXISTING SEWER PIT
 - EXISTING TELSTRA PIT
 - EXISTING LETTER BOX
 - EXISTING SIGN

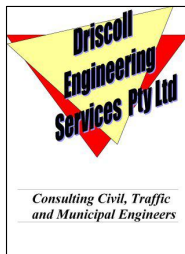
E				GENERAL NOTES:		DESIGNED: L. BRITT JANUARY 2021	CONCRETE FOOTPATH PYRENEES SHIRE COUNCIL SOUTH STREET, BEAUFORT STAGE 1 EXISTING CONDITIONS PLAN	DRAWING NO 6615	REV A
D						CHECKED: A. SEWELL JANUARY 2021		SHEET No. 5 of 14	FILE NAME
C						APPROVED:			
B						SCALE: 1 : 500 (A3)			
A	Preliminary	GD	5/6/--						
REVISION	AMENDMENTS	APPROVED	DATE						

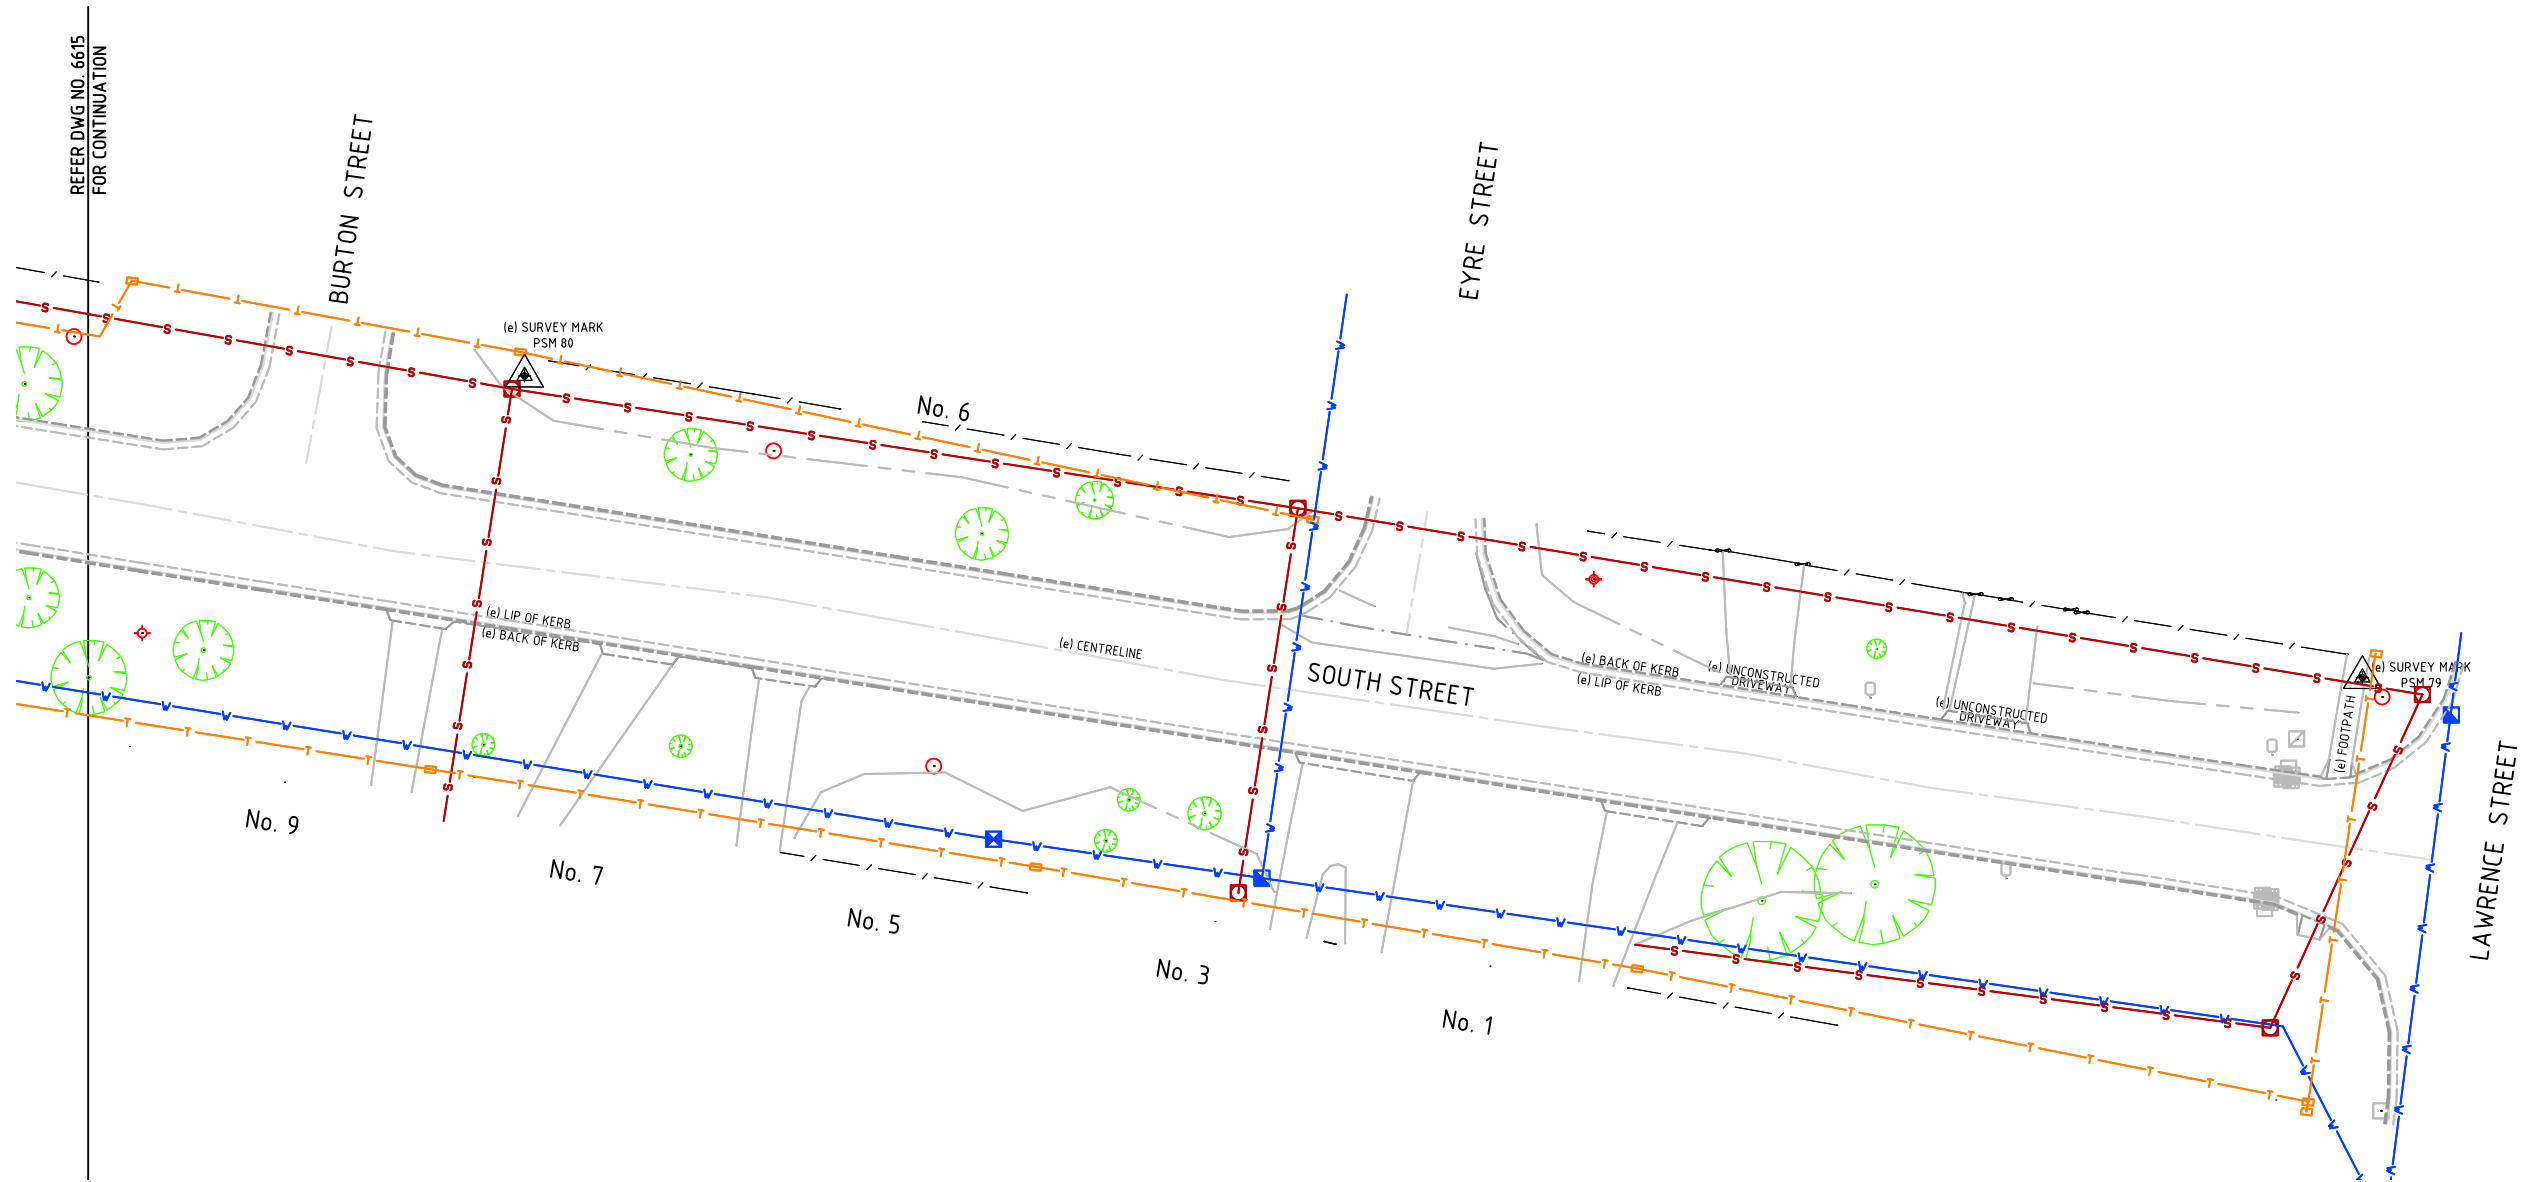

WARNING
BEWARE OF UNDERGROUND AND OVERHEAD SERVICES
THE LOCATION OF SERVICES ARE APPROXIMATE ONLY AND THEIR EXACT POSITION SHOULD BE PROVEN ON SITE. NO GUARANTEE IS GIVEN THAT ALL EXISTING SERVICES ARE SHOWN

- LEGEND**
- | | | | | | |
|-----------|---------------------------|---|--------------------------|---|-----------------------|
| —E—E— | EXISTING ELECTRICITY | ○ | EXISTING LIGHT POLE | ■ | EXISTING FIRE HYDRANT |
| —T—T— | EXISTING WATER MAIN | ⊙ | EXISTING ELECTRICITY PIT | ■ | EXISTING STOP VALVE |
| —S—S— | EXISTING SEWER LINE | □ | EXISTING SIDE ENTRY PIT | ⊙ | EXISTING SEWER PIT |
| —G—G— | EXISTING GAS MAIN | ▣ | EXISTING JUNCTION PIT | ○ | EXISTING TELSTRA PIT |
| —T—T— | EXISTING TELSTRA CABLE | ▣ | EXISTING GRATED PIT | ⊙ | EXISTING LETTER BOX |
| — — — — — | EXISTING STORM WATER PIPE | ■ | EXISTING FIRE PLUG | □ | EXISTING SIGN |

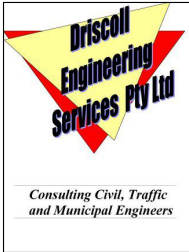E				GENERAL NOTES:		DESIGNED:	L. BRITT	JANUARY 2021	CONCRETE FOOTPATH PYRENEES SHIRE COUNCIL SOUTH STREET, BEAUFORT STAGE 1 EXISTING CONDITIONS PLAN	DRAWING NO	REV
D						CHECKED:	A. SEWELL	JANUARY 2021		6616	A
C						APPROVED:				SHEET No.	6 of 14
B						SCALE:	1 : 500 (A3)			FILE NAME	
A	Preliminary	GD	5/6/--								
REVISION	AMENDMENTS	APPROVED	DATE								

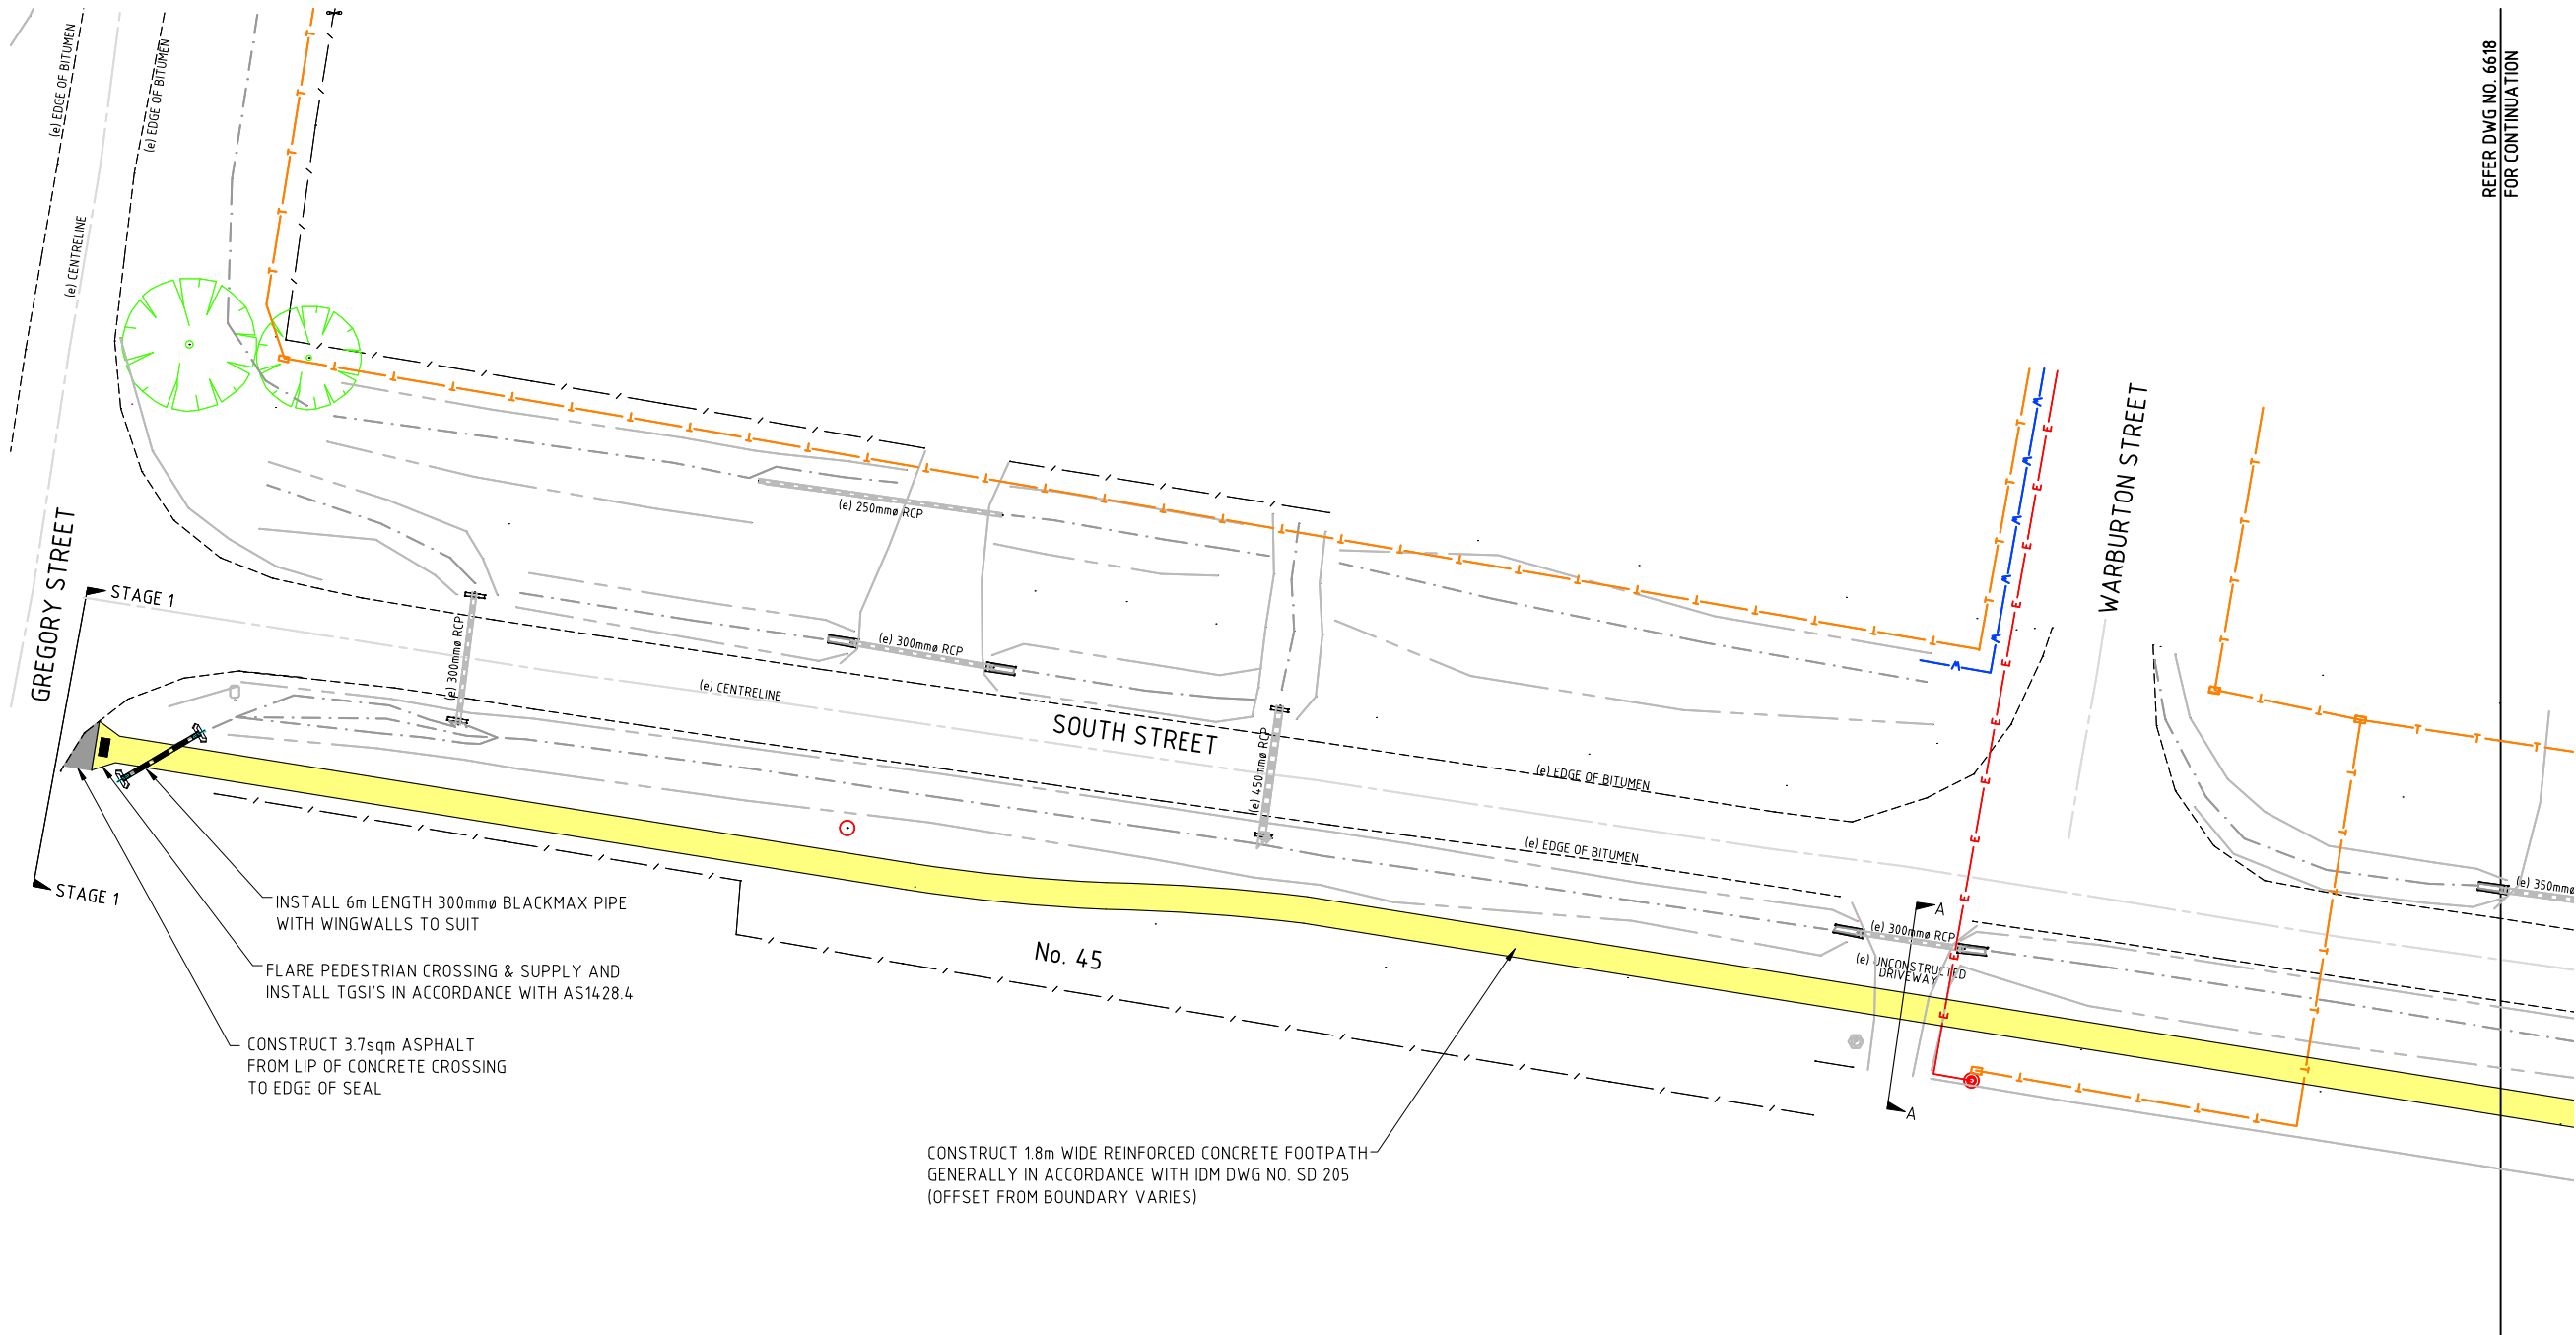


REFER DWG NO. 6618
FOR CONTINUATION

WARNING

BEWARE OF UNDERGROUND AND
OVERHEAD SERVICES
THE LOCATION OF SERVICES ARE APPROXIMATE ONLY
AND THEIR EXACT POSITION SHOULD BE PROVEN ON
SITE. NO GUARANTEE IS GIVEN THAT ALL EXISTING
SERVICES ARE SHOWN

LEGEND


1.8m WIDE CONCRETE FOOTPATH (125mm DEPTH)

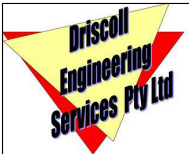E				<div>GENERAL NOTES:</div> <div>ALIGNMENT AND LEVEL TO BE CONFIRMED WITH SUPERINTENDENT PRIOR TO CONSTRUCTION</div> <div><div>Consulting Civil, Traffic and Municipal Engineers</div></div>	DESIGNED: L. BRITT JANUARY 2021	<div>CONCRETE FOOTPATH</div> <div>PYRENEES SHIRE COUNCIL</div> <div>SOUTH STREET, BEAUFORT</div> <div>STAGE 1 DESIGN LAYOUT PLAN</div>	DRAWING NO 6617	REV A
D					CHECKED: A. SEWELL JANUARY 2021		SHEET No. 7 of 14	FILE NAME
C					APPROVED:			
B					SCALE: 1 : 500 (A3)			
A	Preliminary	GD	5/6/--					
REVISION	AMENDMENTS	APPROVED	DATE					



REFER DWG NO. 6617
FOR CONTINUATION

REFER DWG NO. 6619
FOR CONTINUATION

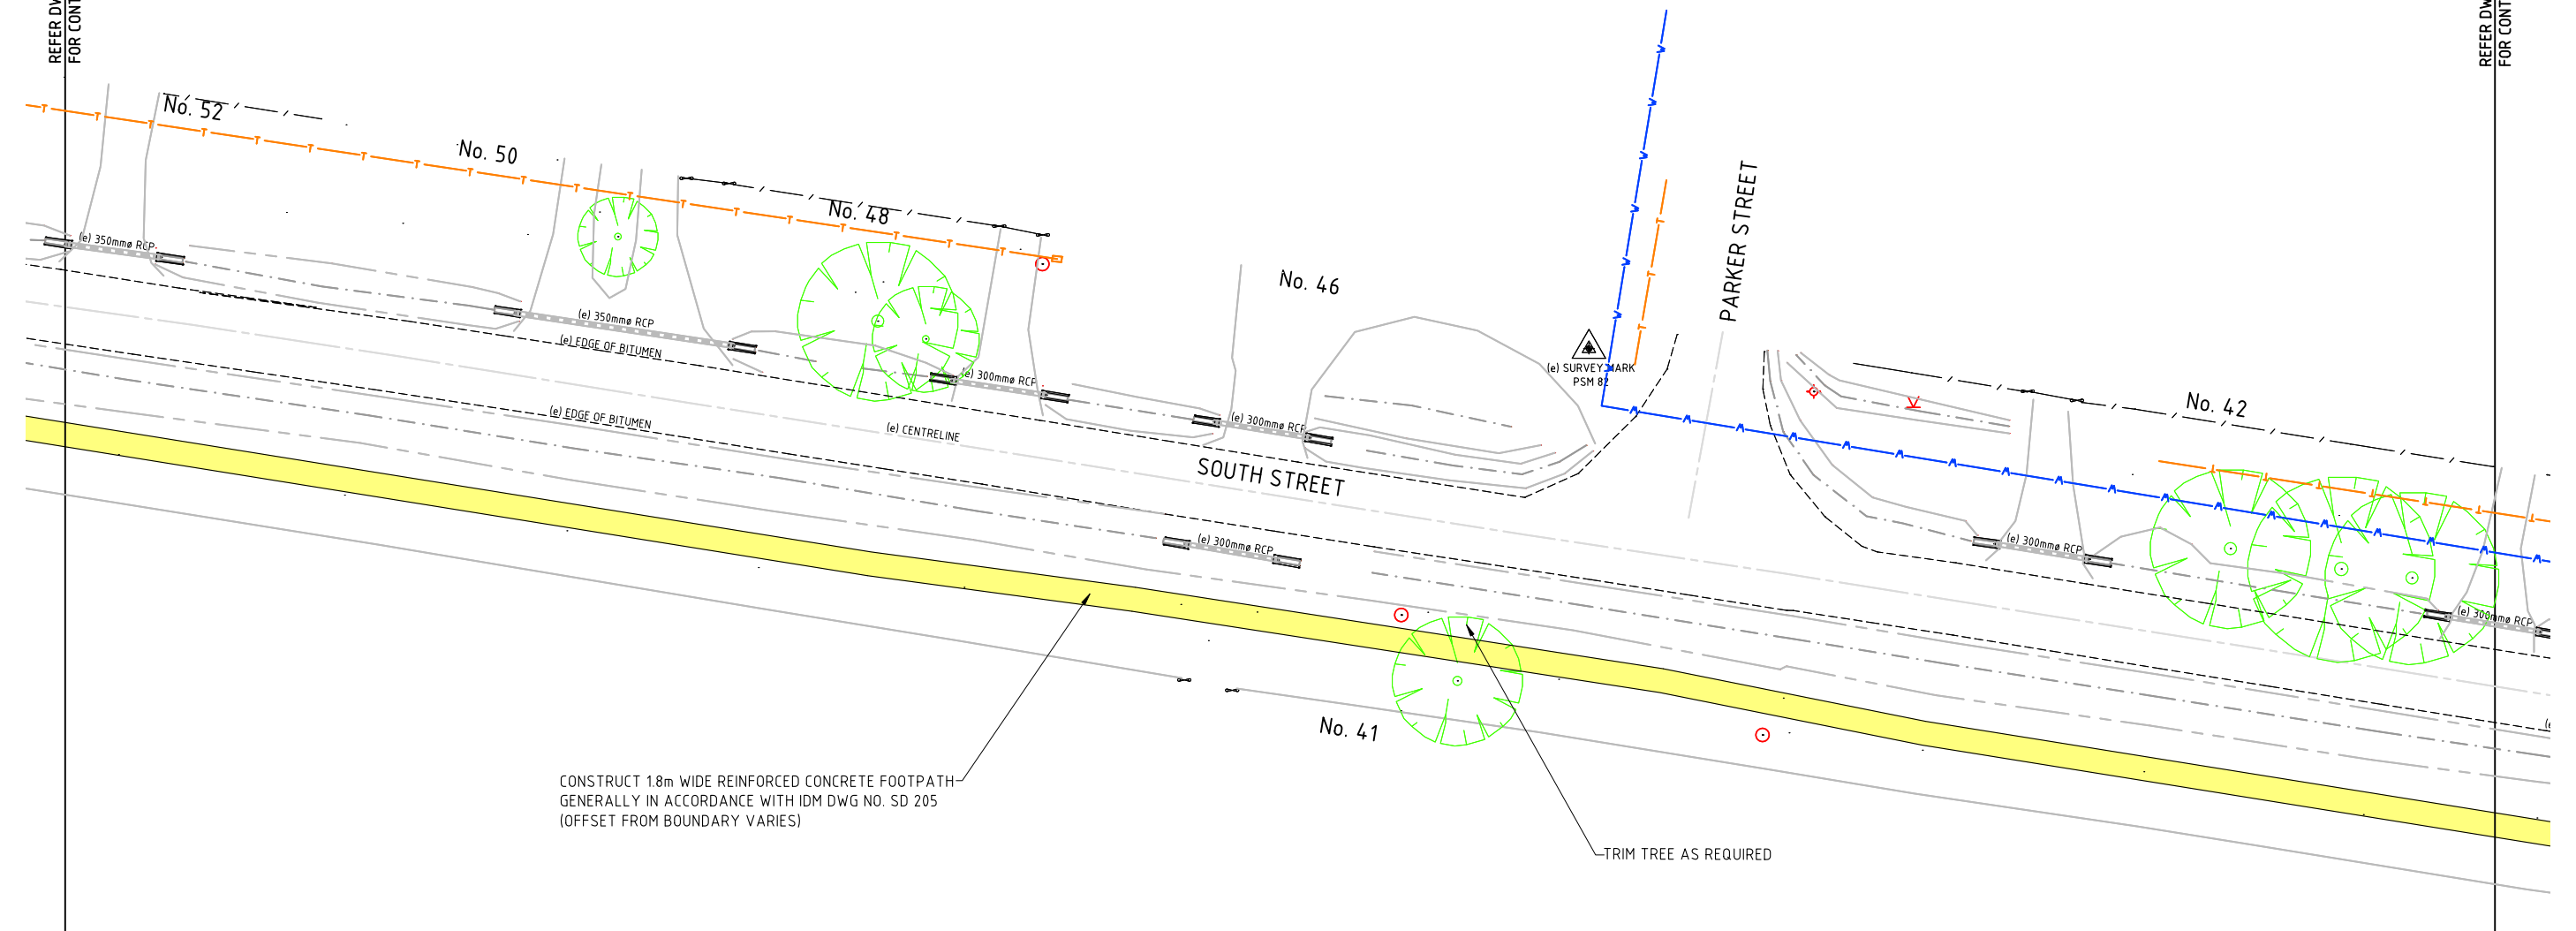

CONSTRUCT 1.8m WIDE REINFORCED CONCRETE FOOTPATH
GENERALLY IN ACCORDANCE WITH IDM DWG NO. SD 205
(OFFSET FROM BOUNDARY VARIES)


TRIM TREE AS REQUIRED

LEGEND

 1.8m WIDE CONCRETE FOOTPATH (125mm DEPTH)

WARNING


BEWARE OF UNDERGROUND AND
OVERHEAD SERVICES
THE LOCATION OF SERVICES ARE APPROXIMATE ONLY
AND THEIR EXACT POSITION SHOULD BE PROVEN ON
SITE. NO GUARANTEE IS GIVEN THAT ALL EXISTING
SERVICES ARE SHOWN

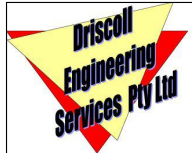E				<div>GENERAL NOTES:</div> <div>ALIGNMENT AND LEVEL TO BE CONFIRMED WITH SUPERINTENDENT PRIOR TO CONSTRUCTION</div> <div><div>Consulting Civil, Traffic and Municipal Engineers</div></div>	<div>DESIGNED:<div>L. BRITT</div><div>JANUARY 2021</div></div> <div>CHECKED:<div>A. SEWELL</div><div>JANUARY 2021</div></div> <div>APPROVED:</div> <div>SCALE:<div>1 : 500 (A3)</div></div>	<div>CONCRETE FOOTPATH</div> <div>PYRENEES SHIRE COUNCIL</div> <div>SOUTH STREET, BEAUFORT</div> <div>STAGE 1</div> <div>DESIGN LAYOUT PLAN</div>	DRAWING NO	REV
D							6618	A
C							SHEET No.	
B							8 of 14	
A	Preliminary	GD	5/6/--				FILE NAME	
REVISION	AMENDMENTS	APPROVED	DATE					



REFER DWG NO. 6618
FOR CONTINUATION

REFER DWG NO. 6620
FOR CONTINUATION

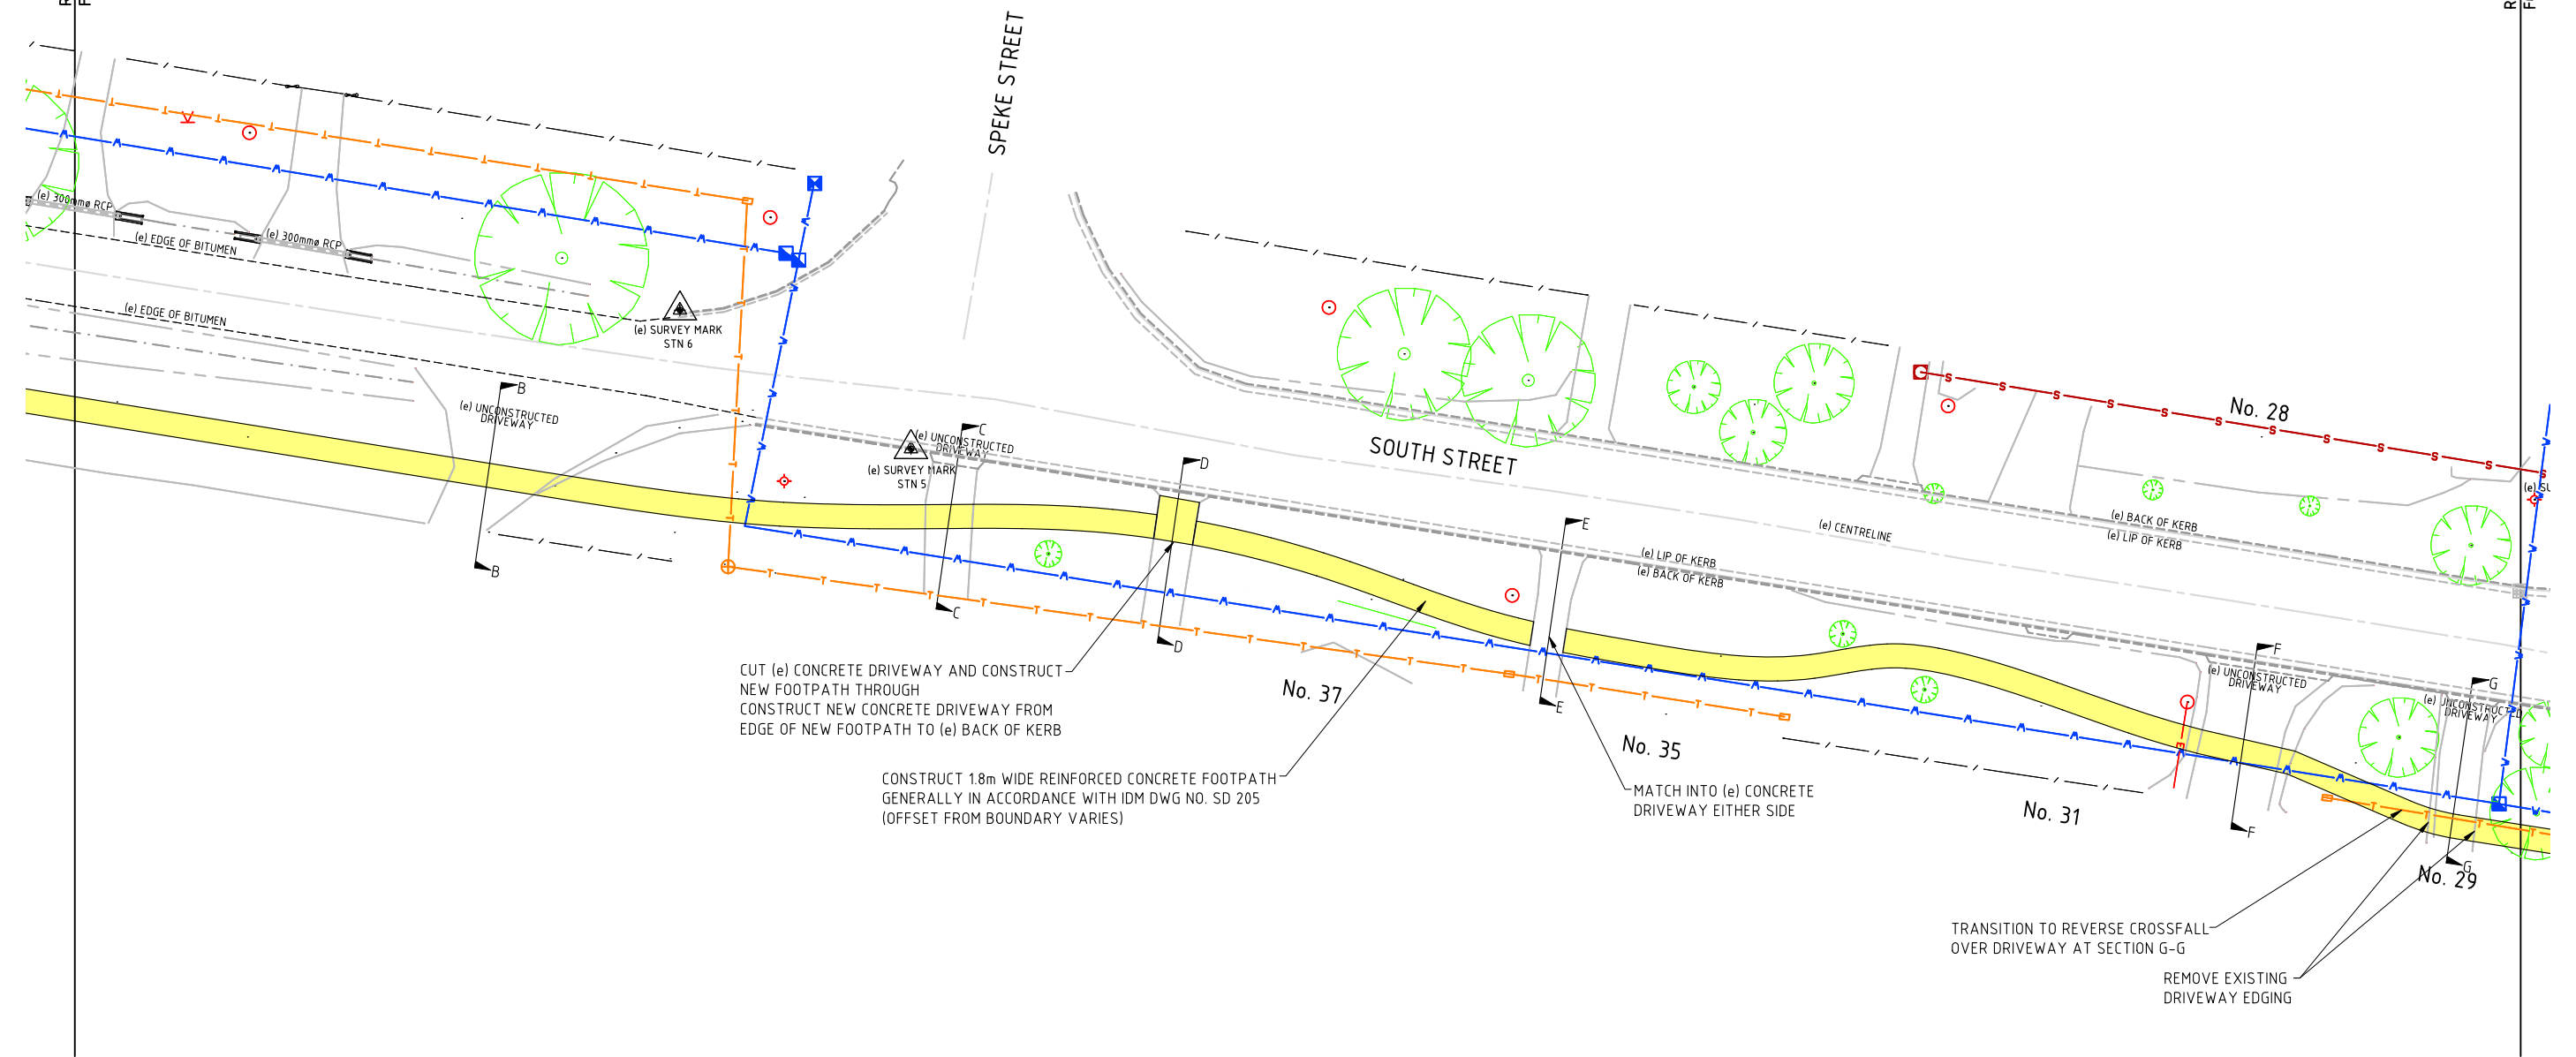


WARNING


BEWARE OF UNDERGROUND AND OVERHEAD SERVICES

THE LOCATION OF SERVICES ARE APPROXIMATE ONLY AND THEIR EXACT POSITION SHOULD BE PROVEN ON SITE. NO GUARANTEE IS GIVEN THAT ALL EXISTING SERVICES ARE SHOWN

LEGEND

1.8m WIDE CONCRETE FOOTPATH (125mm DEPTH)

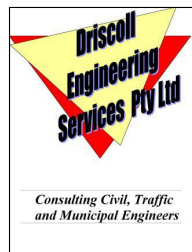E				GENERAL NOTES:		DESIGNED: L. BRITT JANUARY 2021	<div>CONCRETE FOOTPATH</div> <div>PYRENEES SHIRE COUNCIL</div> <div>SOUTH STREET, BEAUFORT</div> <div>STAGE 1</div> <div>DESIGN LAYOUT PLAN</div>	DRAWING NO	REV
D				ALIGNMENT AND LEVEL TO BE CONFIRMED WITH SUPERINTENDENT PRIOR TO CONSTRUCTION		CHECKED: A. SEWELL JANUARY 2021		6619	A
C						APPROVED:		SHEET No. 9 of 14	FILE NAME
B						SCALE: 1 : 500 (A3)			
A	Preliminary	GD	5/6/--						
REVISION	AMENDMENTS	APPROVED	DATE						

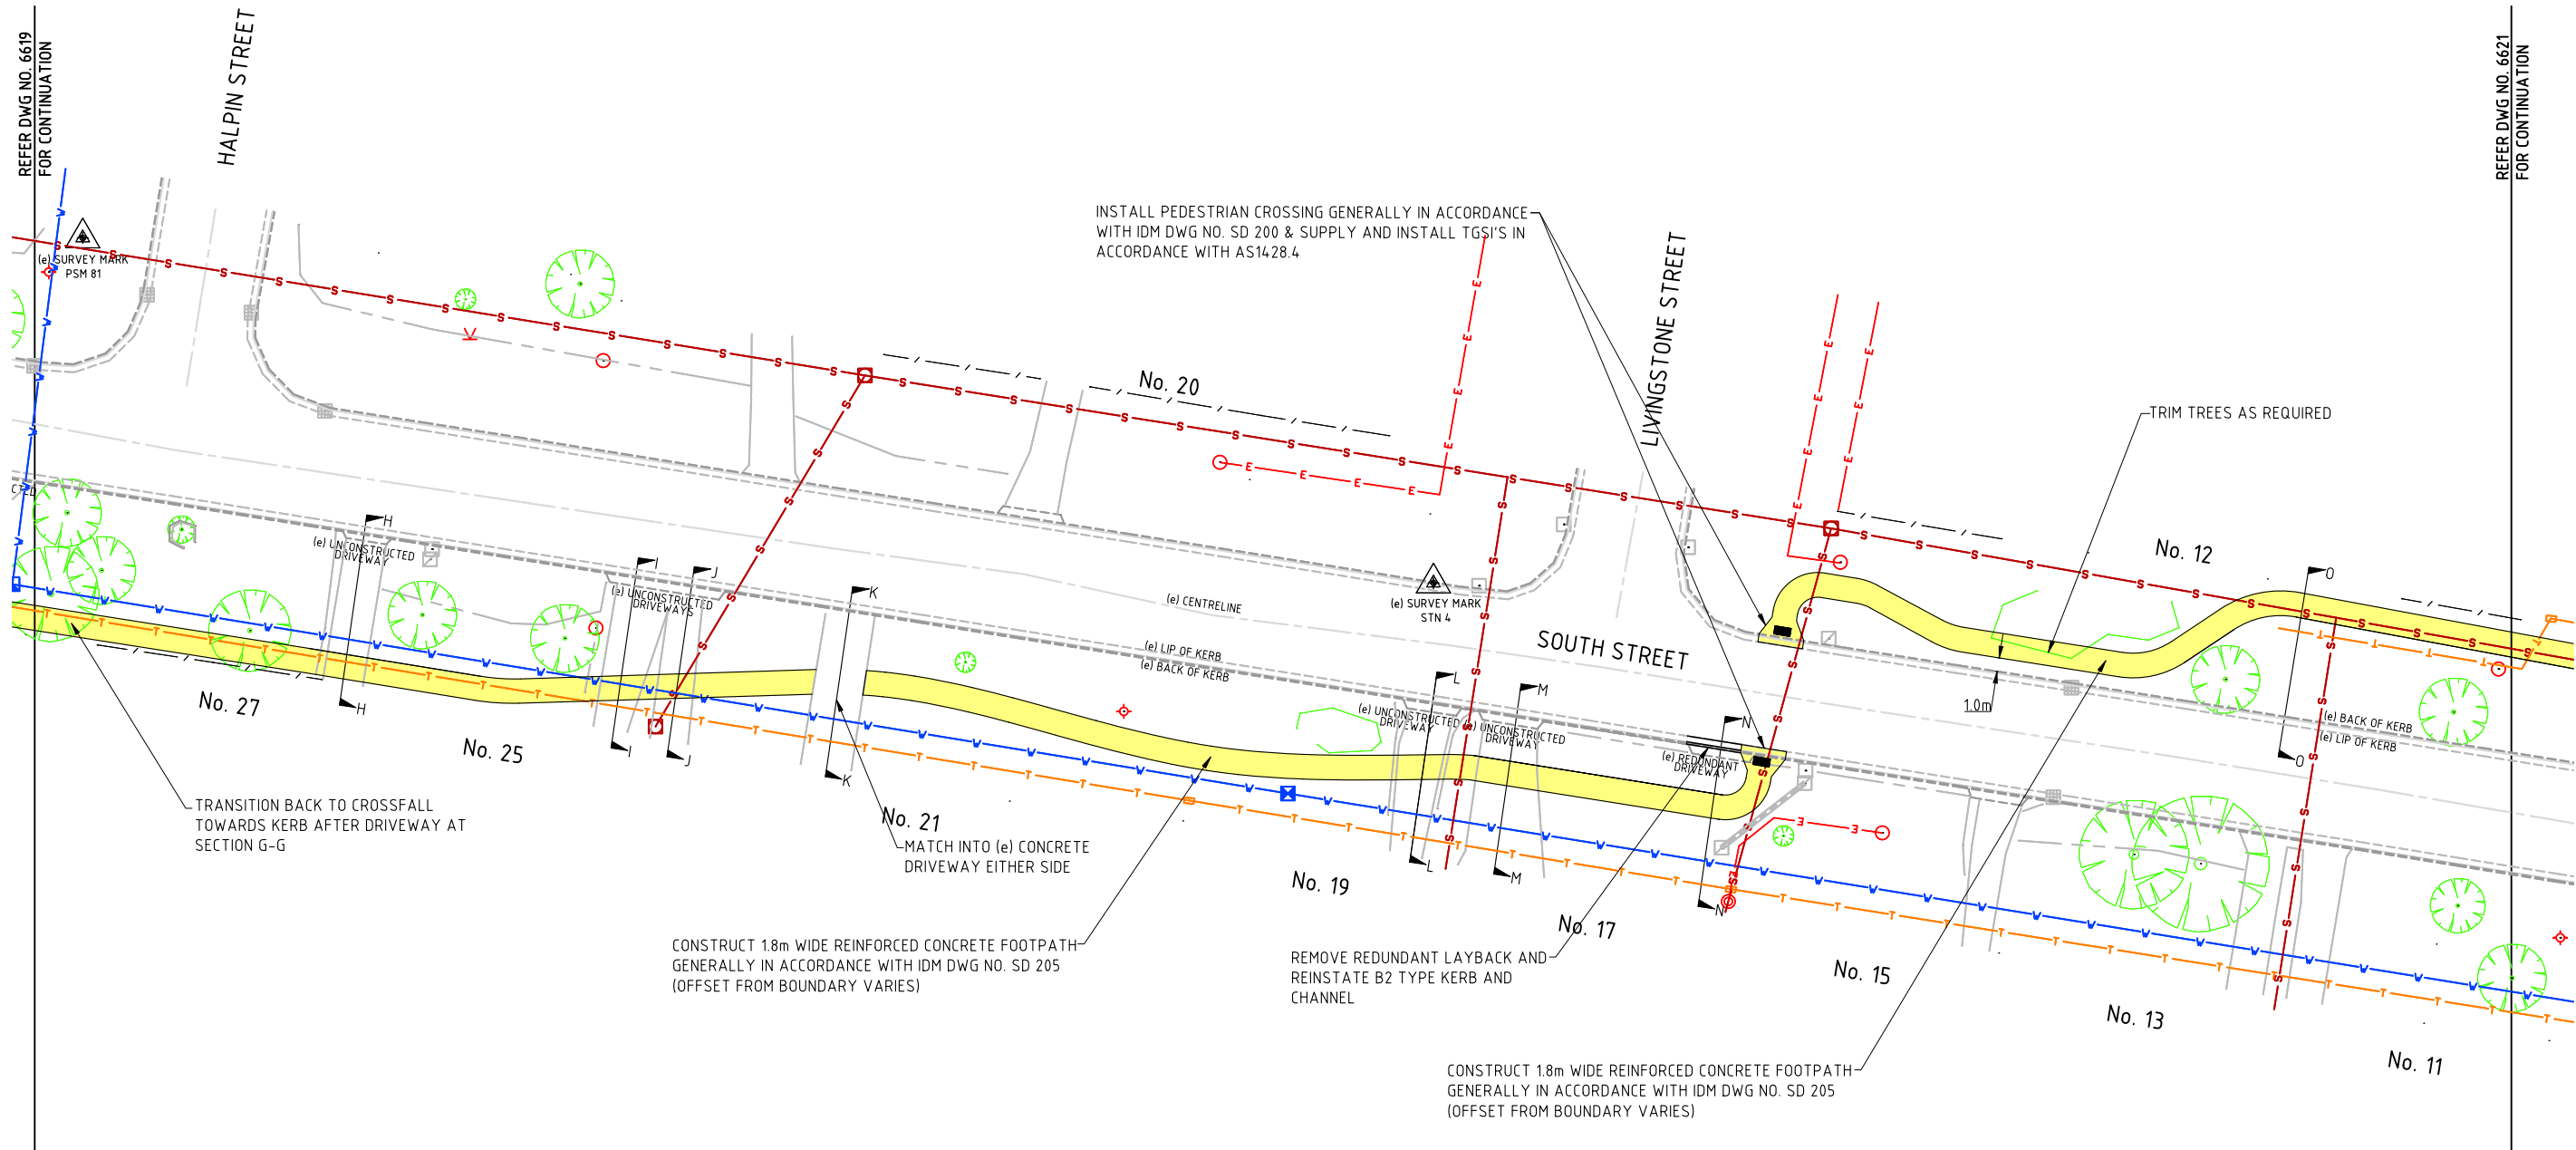


WARNING


BEWARE OF UNDERGROUND AND OVERHEAD SERVICES

THE LOCATION OF SERVICES ARE APPROXIMATE ONLY AND THEIR EXACT POSITION SHOULD BE PROVEN ON SITE. NO GUARANTEE IS GIVEN THAT ALL EXISTING SERVICES ARE SHOWN

LEGEND

1.8m WIDE CONCRETE FOOTPATH (125mm DEPTH)

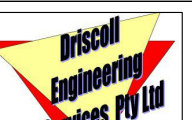E				GENERAL NOTES:		DESIGNED: L. BRITT JANUARY 2021	CONCRETE FOOTPATH PYRENEES SHIRE COUNCIL SOUTH STREET, BEAUFORT STAGE 1 DESIGN LAYOUT PLAN	DRAWING NO	REV
D				ALIGNMENT AND LEVEL TO BE CONFIRMED WITH SUPERINTENDENT PRIOR TO CONSTRUCTION		CHECKED: A. SEWELL JANUARY 2021		6620	A
C						APPROVED:		SHEET No. 10 of 14	
B						SCALE: 1 : 500 (A3)			FILE NAME
A	Preliminary	GD	5/6/--						
REVISION	AMENDMENTS	APPROVED	DATE						

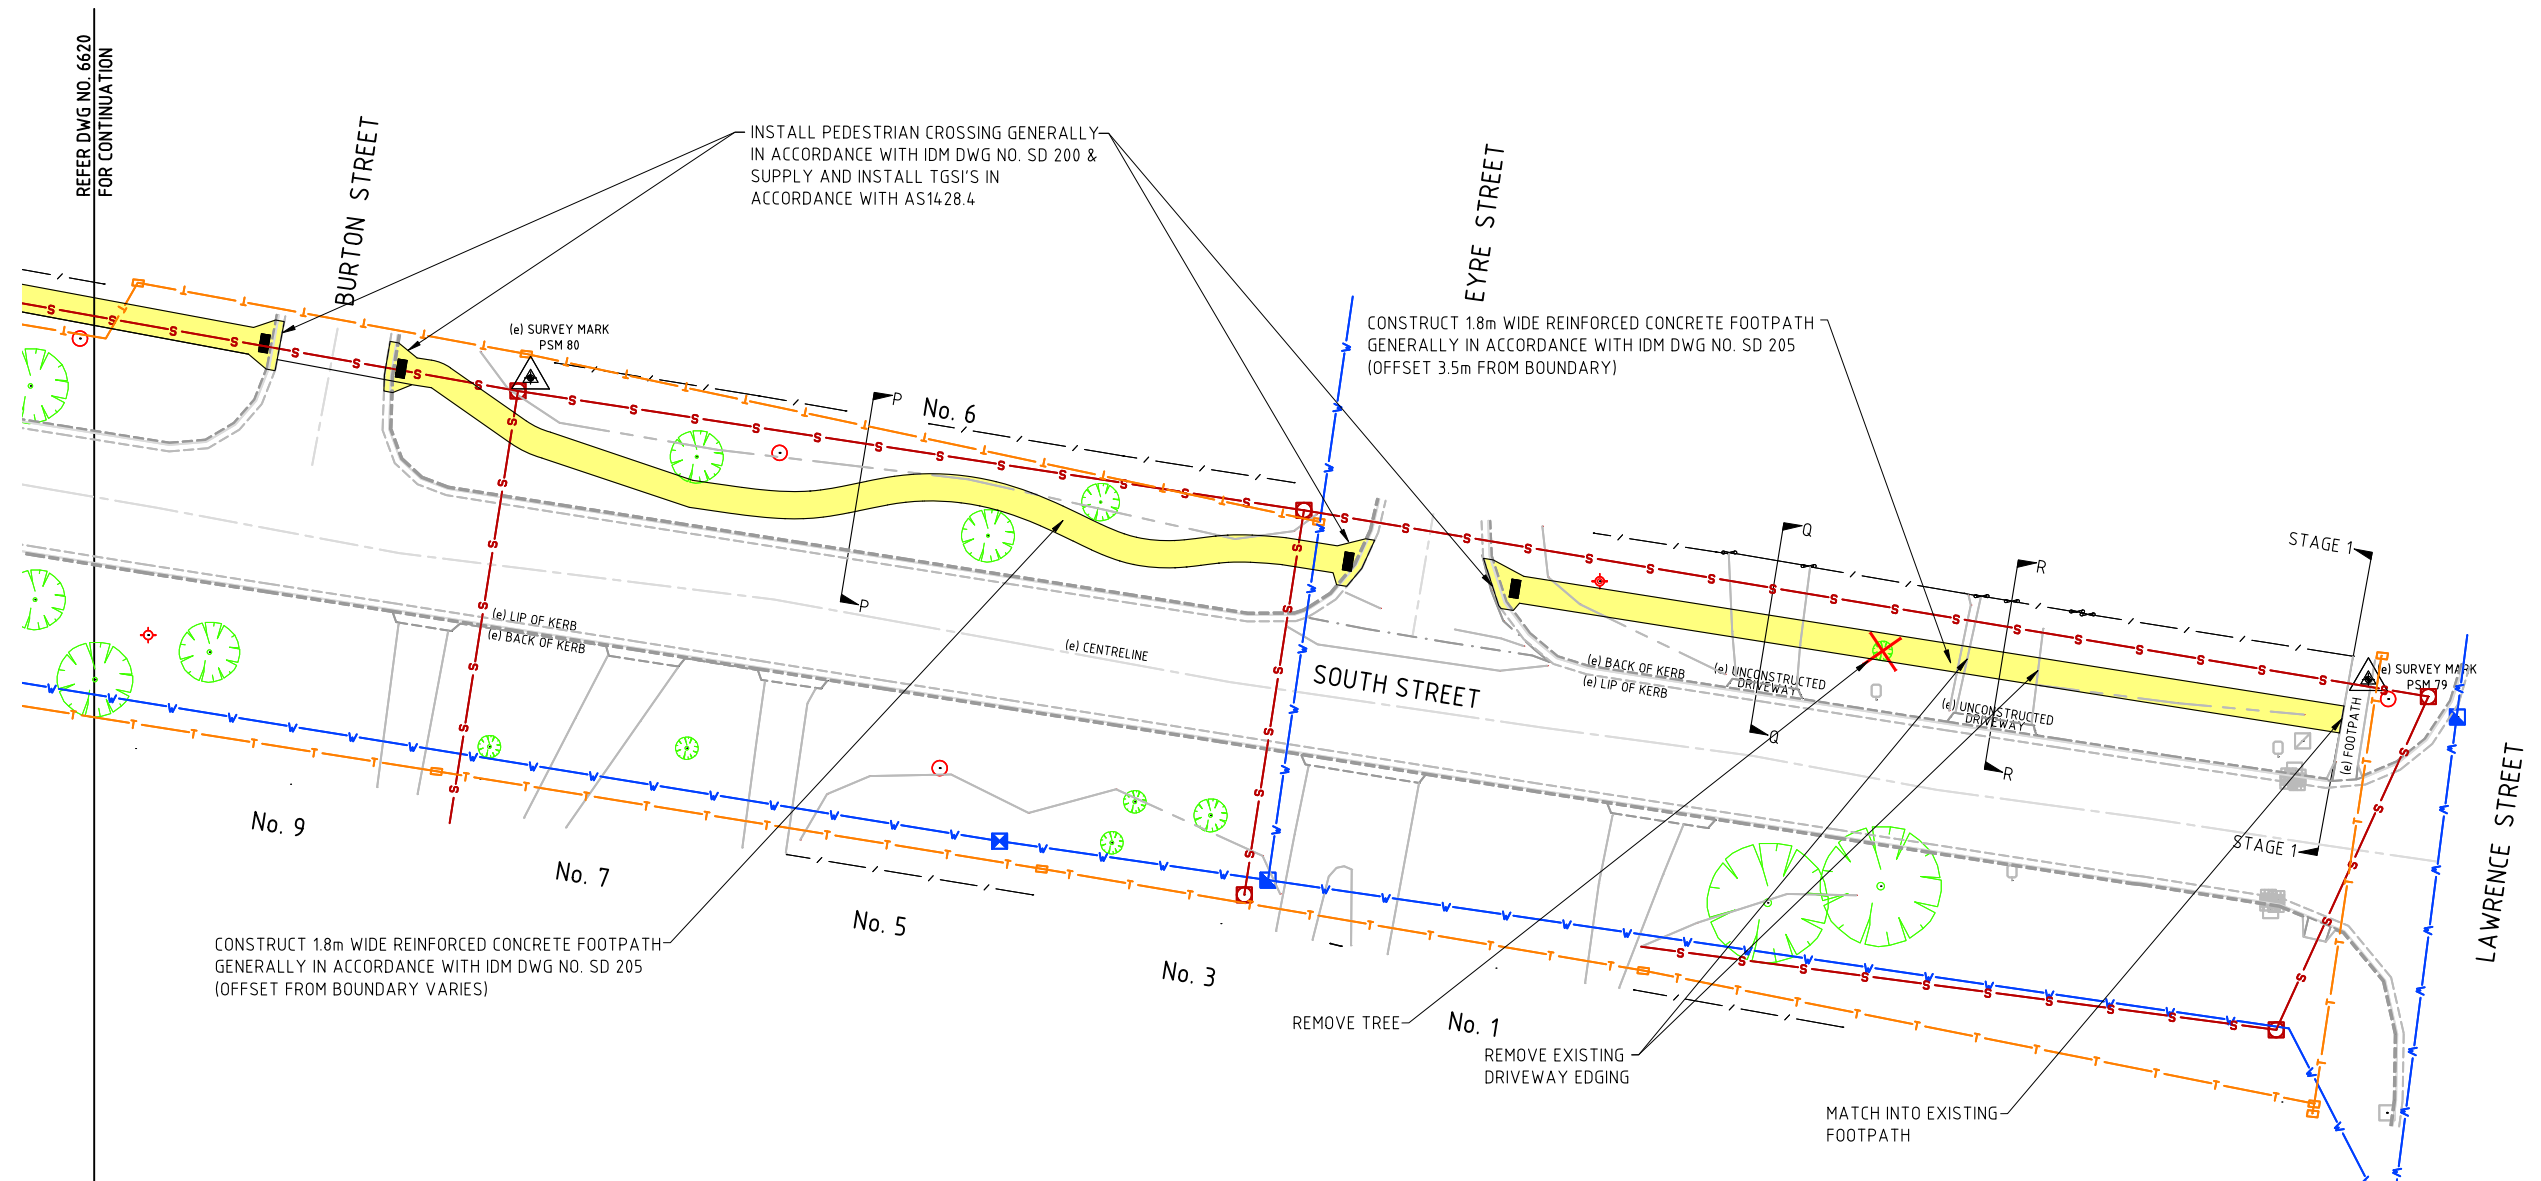


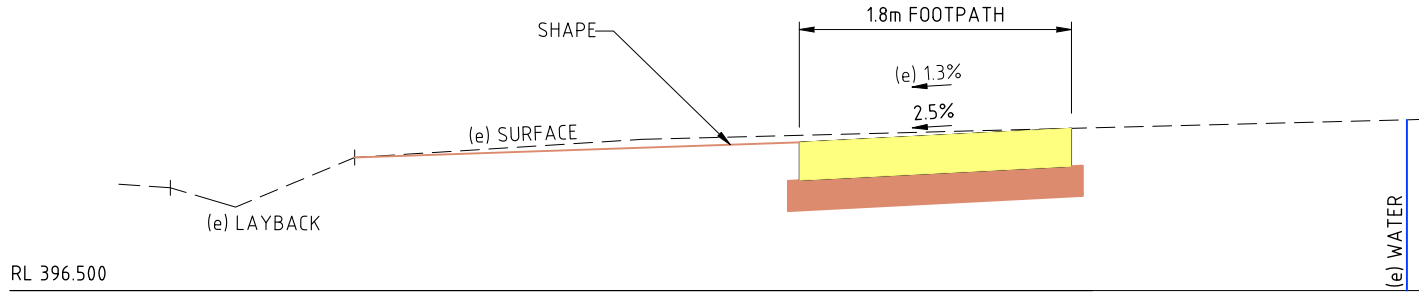
WARNING

BEWARE OF UNDERGROUND AND OVERHEAD SERVICES
THE LOCATION OF SERVICES ARE APPROXIMATE ONLY AND THEIR EXACT POSITION SHOULD BE PROVEN ON SITE. NO GUARANTEE IS GIVEN THAT ALL EXISTING SERVICES ARE SHOWN

LEGEND


1.8m WIDE CONCRETE FOOTPATH (125mm DEPTH)

E				<div>GENERAL NOTES:</div> <div>ALIGNMENT AND LEVEL TO BE CONFIRMED WITH SUPERINTENDENT PRIOR TO CONSTRUCTION</div>	<div><div>Consulting Civil, Traffic and Municipal Engineers</div></div>	DESIGNED: L. BRITT JANUARY 2021	<div>CONCRETE FOOTPATH</div> <div>PYRENEES SHIRE COUNCIL</div> <div>SOUTH STREET, BEAUFORT</div> <div>STAGE 1</div> <div>DESIGN LAYOUT PLAN</div>	DRAWING NO	REV
D						CHECKED: A. SEWELL JANUARY 2021		6621	A
C						APPROVED:		SHEET No. 11 of 14	
B						SCALE: 1 : 500 (A3)		FILE NAME	
A	Preliminary	GD	5/6/--						
REVISION	AMENDMENTS	APPROVED	DATE						




RL 396.500
SCALE (A3)
H 1:50
V 1:25

DESIGN DRIVEWAY CROSS SECTION C - C

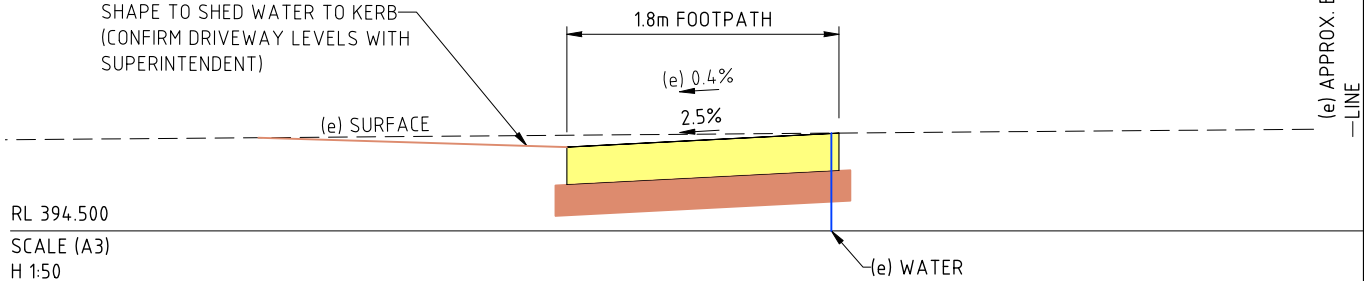


RL 394.500
SCALE (A3)
H 1:50
V 1:25

DESIGN DRIVEWAY CROSS SECTION F - F

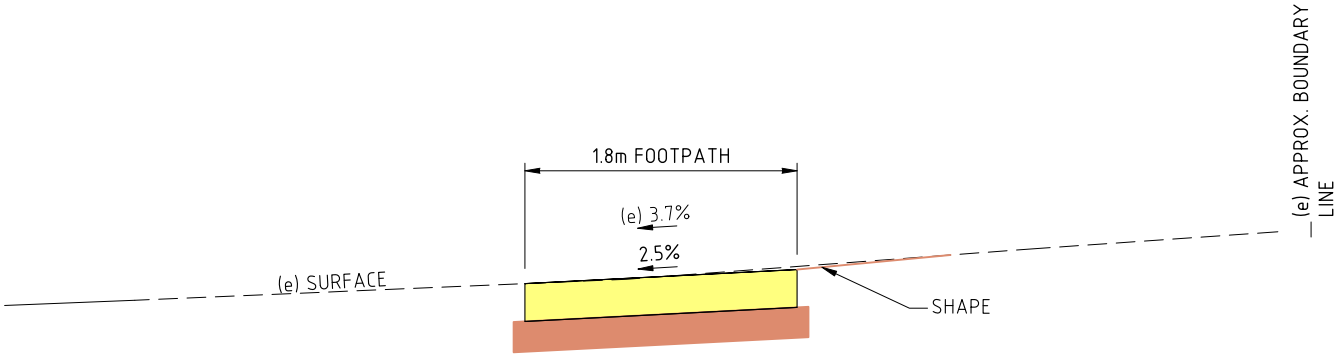


RL 397.000
SCALE (A3)
H 1:50
V 1:25

DESIGN DRIVEWAY CROSS SECTION B - B

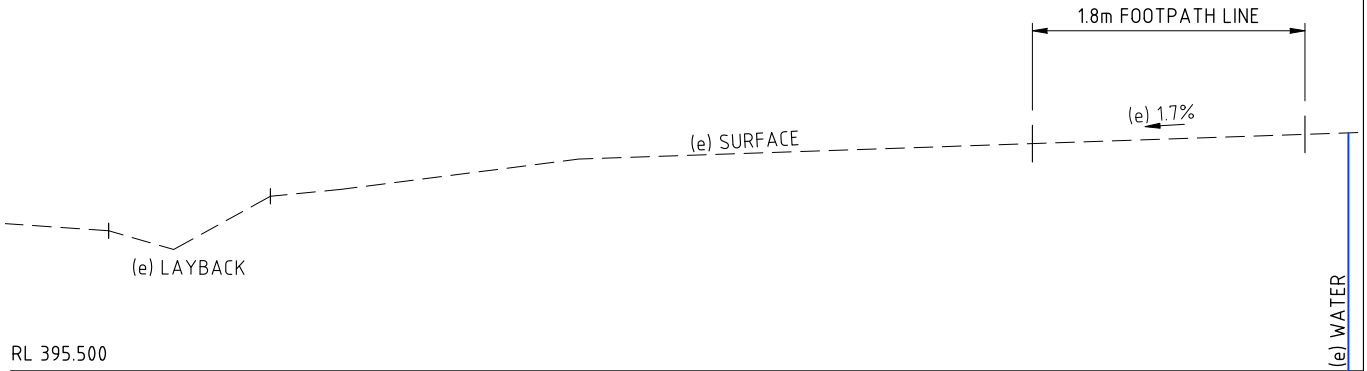


RL 395.500
SCALE (A3)
H 1:50
V 1:25

DESIGN DRIVEWAY CROSS SECTION E - E

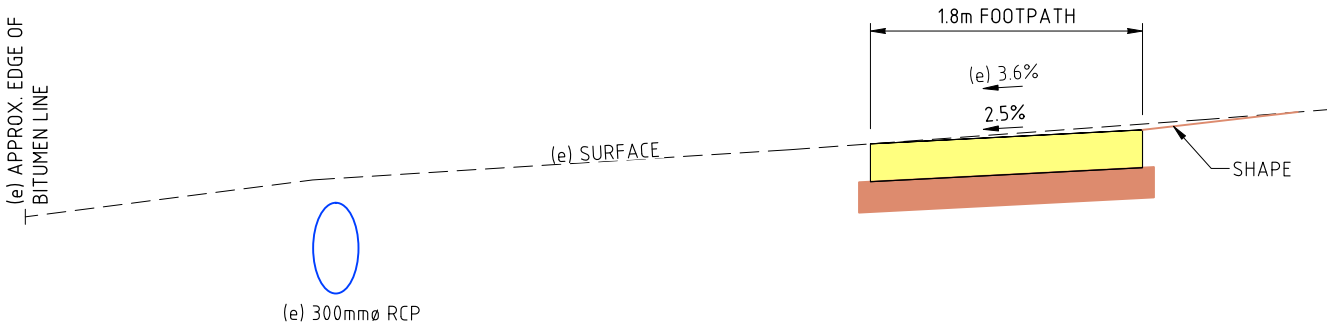

RL 393.500
SCALE (A3)
H 1:50
V 1:25

DESIGN DRIVEWAY CROSS SECTION A - A

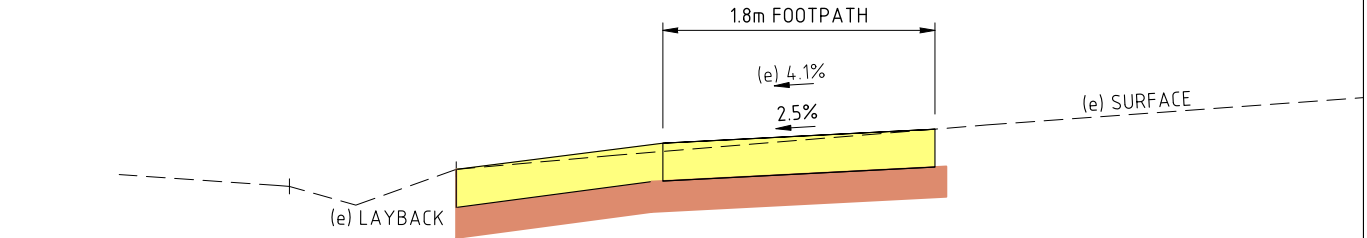



RL 396.000
SCALE (A3)
H 1:50
V 1:25


DESIGN DRIVEWAY CROSS SECTION D - D


WARNING
BEWARE OF UNDERGROUND AND OVERHEAD SERVICES
THE LOCATION OF SERVICES ARE APPROXIMATE ONLY AND THEIR EXACT POSITION SHOULD BE PROVEN ON SITE. NO GUARANTEE IS GIVEN THAT ALL EXISTING SERVICES ARE SHOWN

LEGEND
125mm DEPTH REINFORCED CONCRETE
100mm DEPTH CLASS 3 FCR

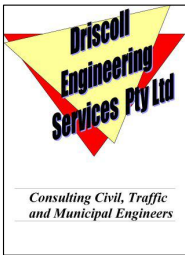E				GENERAL NOTES:		DESIGNED: L. BRITT JANUARY 2021	CONCRETE FOOTPATH PYRENEES SHIRE COUNCIL SOUTH STREET, BEAUFORT STAGE 1 DESIGN CROSS SECTIONS	DRAWING NO 6622	REV A
D						CHECKED: A. SEWELL JANUARY 2021		SHEET No. 12 of 14	FILE NAME
C						APPROVED:			
B						SCALE: AS SHOWN			
A	Preliminary	GD	5/6/--						
REVISION	AMENDMENTS	APPROVED	DATE						

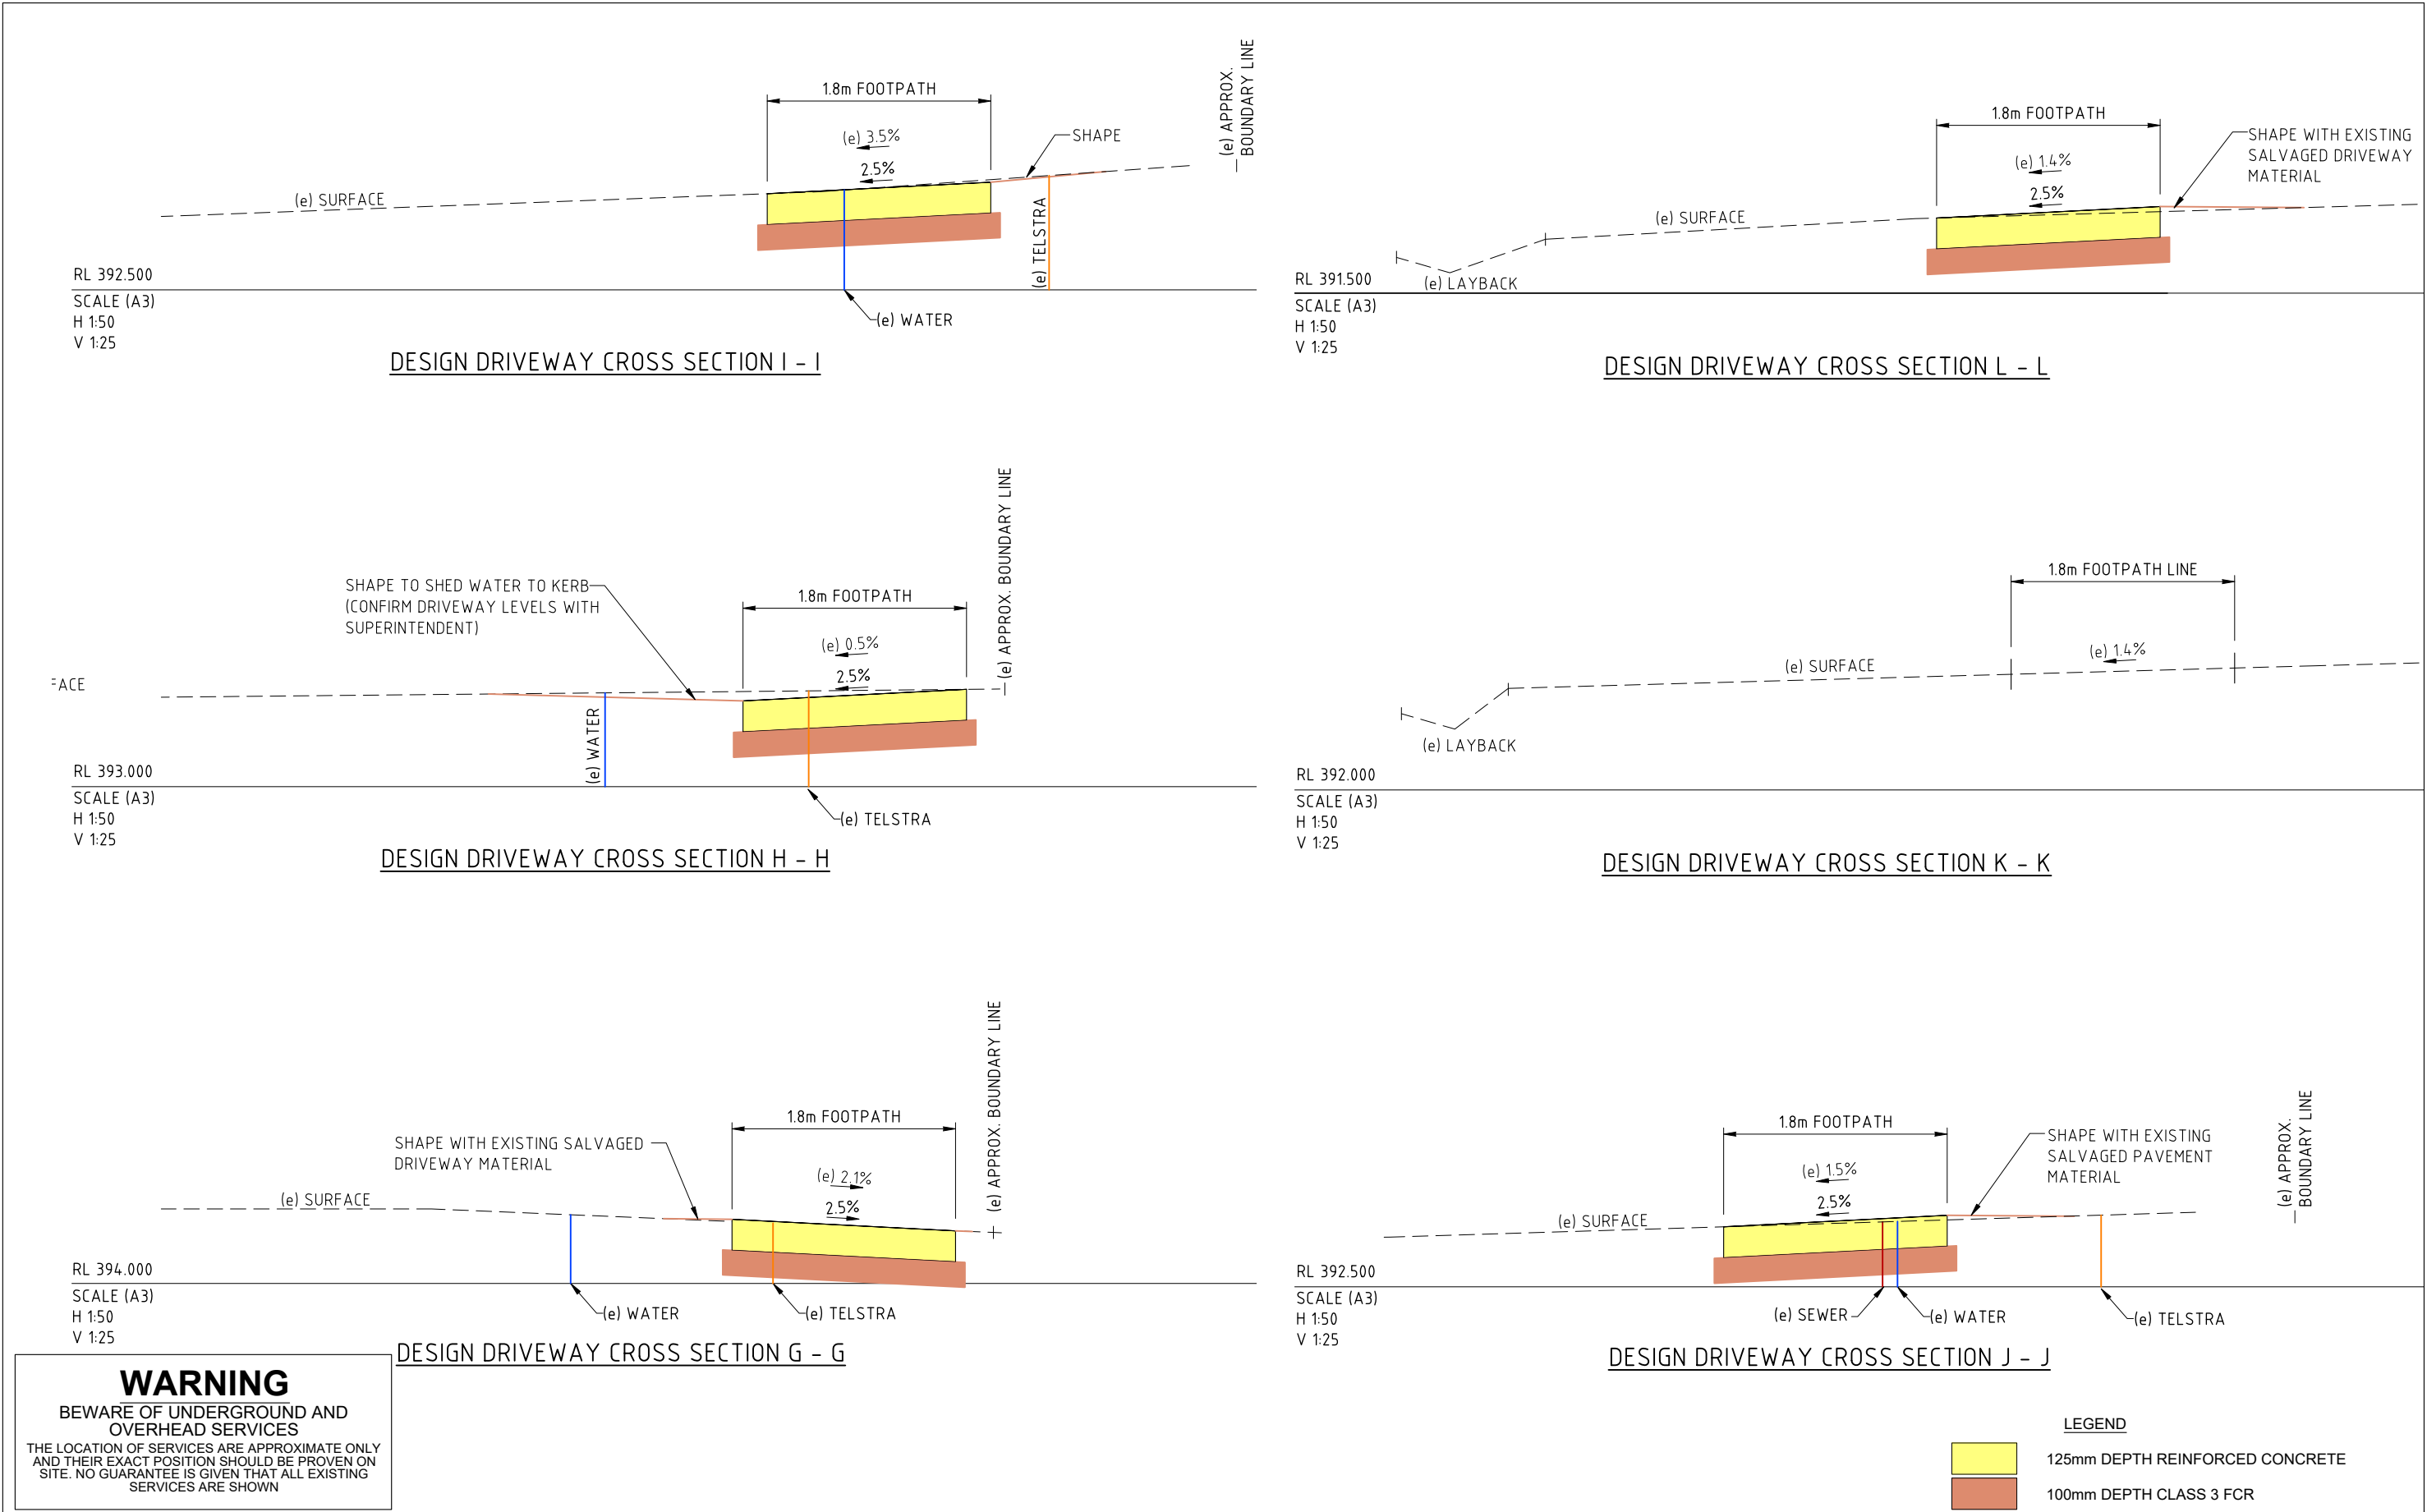


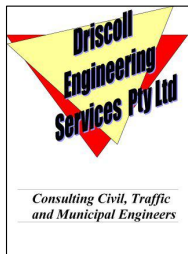E				GENERAL NOTES:		DESIGNED: L. BRITT JANUARY 2021	CONCRETE FOOTPATH PYRENEES SHIRE COUNCIL SOUTH STREET, BEAUFORT STAGE 1 DESIGN CROSS SECTIONS	DRAWING NO 6623	REV A
D						CHECKED: A. SEWELL JANUARY 2021		SHEET No. 13 of 14	FILE NAME
C						APPROVED:			
B						SCALE: AS SHOWN			
A	Preliminary	GD	5/6/--						
REVISION	AMENDMENTS	APPROVED	DATE						

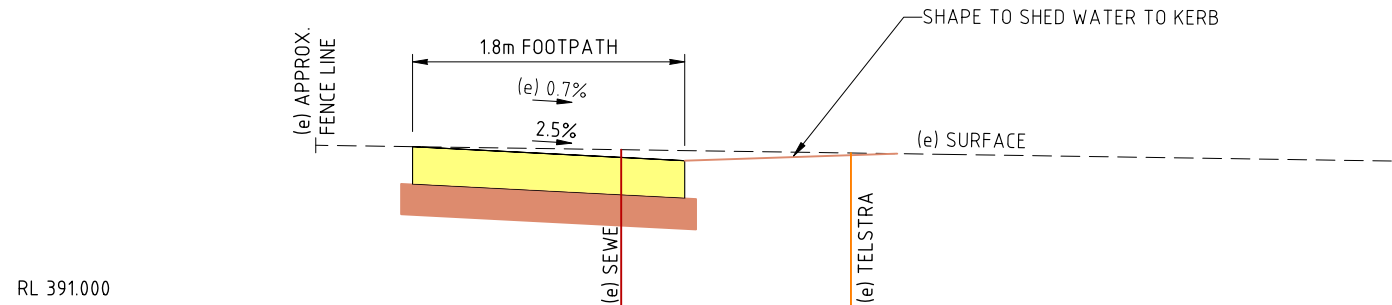


RL 391.000
SCALE (A3)
H 1:50
V 1:25

DESIGN CROSS SECTION O - O

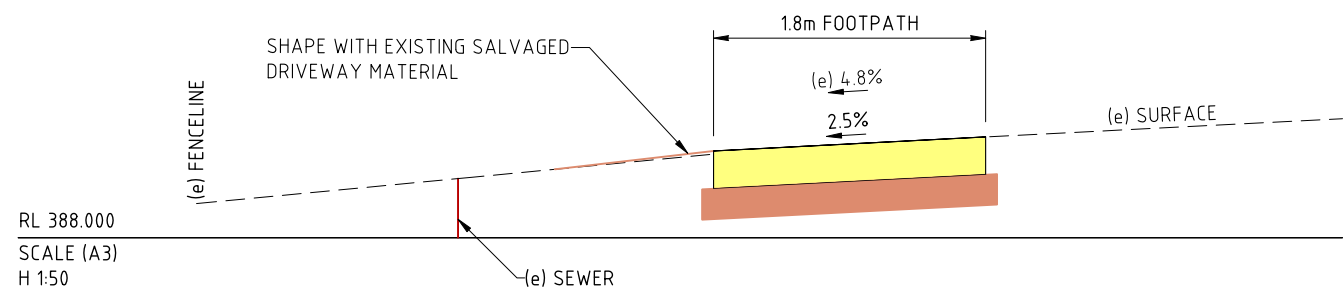


RL 388.000
SCALE (A3)
H 1:50
V 1:25

DESIGN DRIVEWAY CROSS SECTION R - R

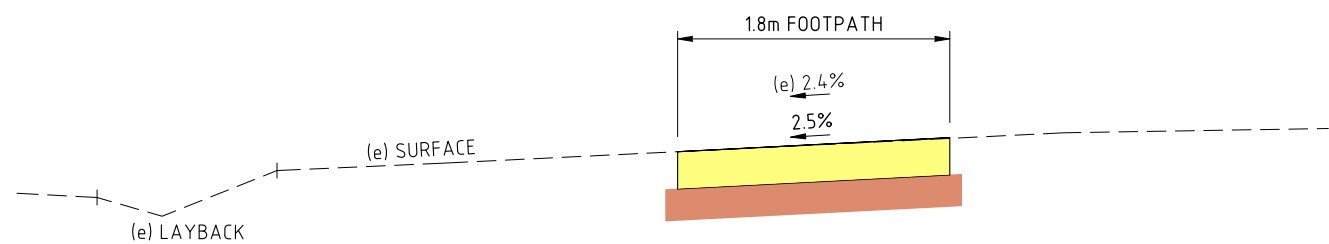


RL 391.000
SCALE (A3)
H 1:50
V 1:25

DESIGN CROSS SECTION N - N

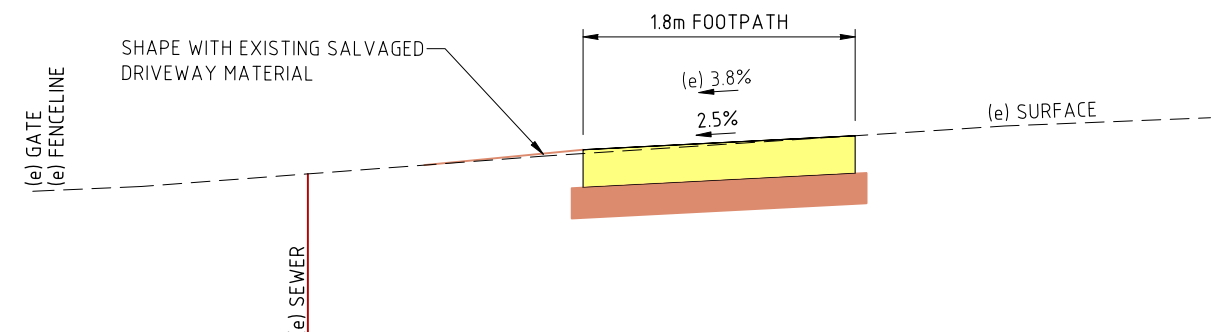


RL 388.500
SCALE (A3)
H 1:50
V 1:25

DESIGN DRIVEWAY CROSS SECTION Q - Q

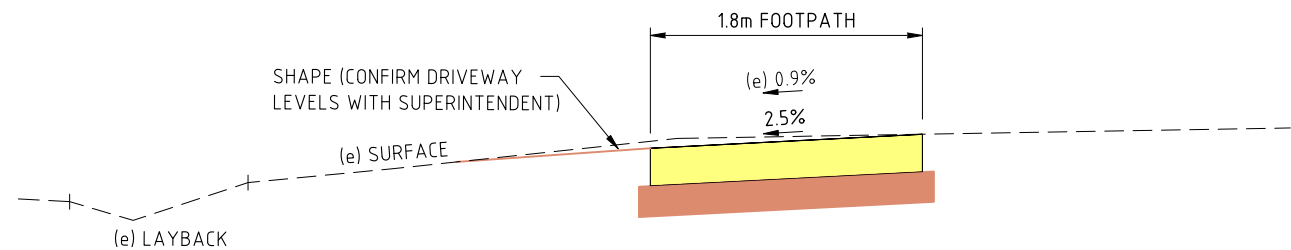

RL 391.000
SCALE (A3)
H 1:50
V 1:25

DESIGN DRIVEWAY CROSS SECTION M - M

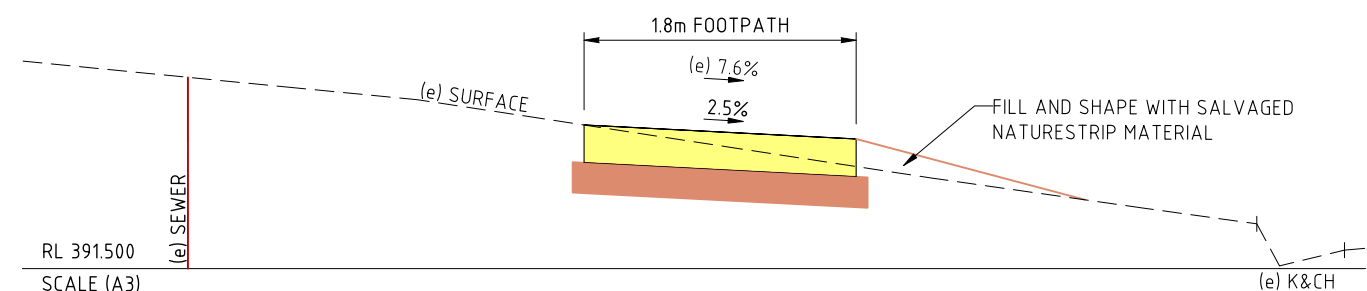

RL 391.500
SCALE (A3)
H 1:50
V 1:25

DESIGN CROSS SECTION P - P


WARNING

BEWARE OF UNDERGROUND AND OVERHEAD SERVICES

THE LOCATION OF SERVICES ARE APPROXIMATE ONLY AND THEIR EXACT POSITION SHOULD BE PROVEN ON SITE. NO GUARANTEE IS GIVEN THAT ALL EXISTING SERVICES ARE SHOWN

LEGEND

	125mm DEPTH REINFORCED CONCRETE
	100mm DEPTH CLASS 3 FCR

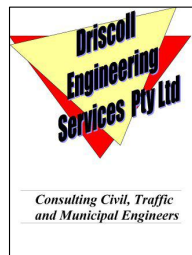E				GENERAL NOTES:		DESIGNED:	L. BRITT	JANUARY 2021	CONCRETE FOOTPATH PYRENEES SHIRE COUNCIL SOUTH STREET, BEAUFORT STAGE 1 DESIGN CROSS SECTIONS	DRAWING NO	REV
D						CHECKED:	A. SEWELL	JANUARY 2021		6624	A
C						APPROVED:				SHEET No.	
B						SCALE:	AS SHOWN			14 of 14	
A	Preliminary	GD	5/6/--							FILE NAME	
REVISION	AMENDMENTS	APPROVED	DATE								